


\\SERVER1\1Data\2008\Projects\2008 Utah Projects\08UC001 Painter Service Center\20080514 Painter's Service Center.pln

CONSULTANTS


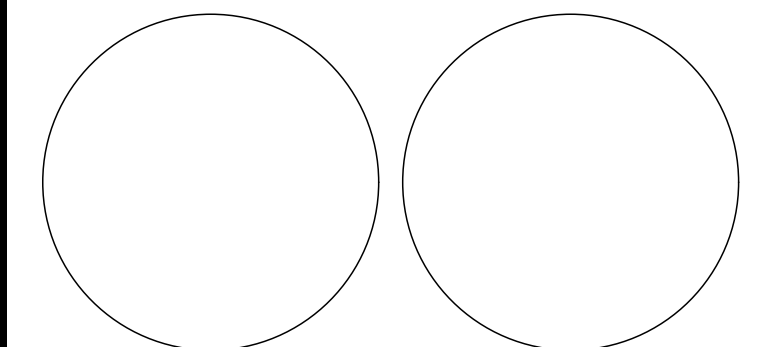


**PAINTER'S
SERVICE
CENTER**


1600 HILTON DR.
ST. GEORGE, UTAH
84770

JIM PAINTER

WALL TYPE → WALL HEIGHT
INSULATION → FIRE RATING
WALL TYPE LEGEND:
SEE SHEET A-6.1 FOR TYPES
T1 THERMAL INSULATION
S1 SOUND INSULATION
1 ONE HOUR FIRE RATING
2 TWO HOUR FIRE RATING
TB TO BEARING
TW TOP OF WALL
TC TO CEILING
BR TO BOTTOM OF ROOF DECK
TS TO STRUCTURE
TP TOP OF PARAPET
TG TO GRADE
AG ABOVE GRADE
TOS TOP OF SHAFT

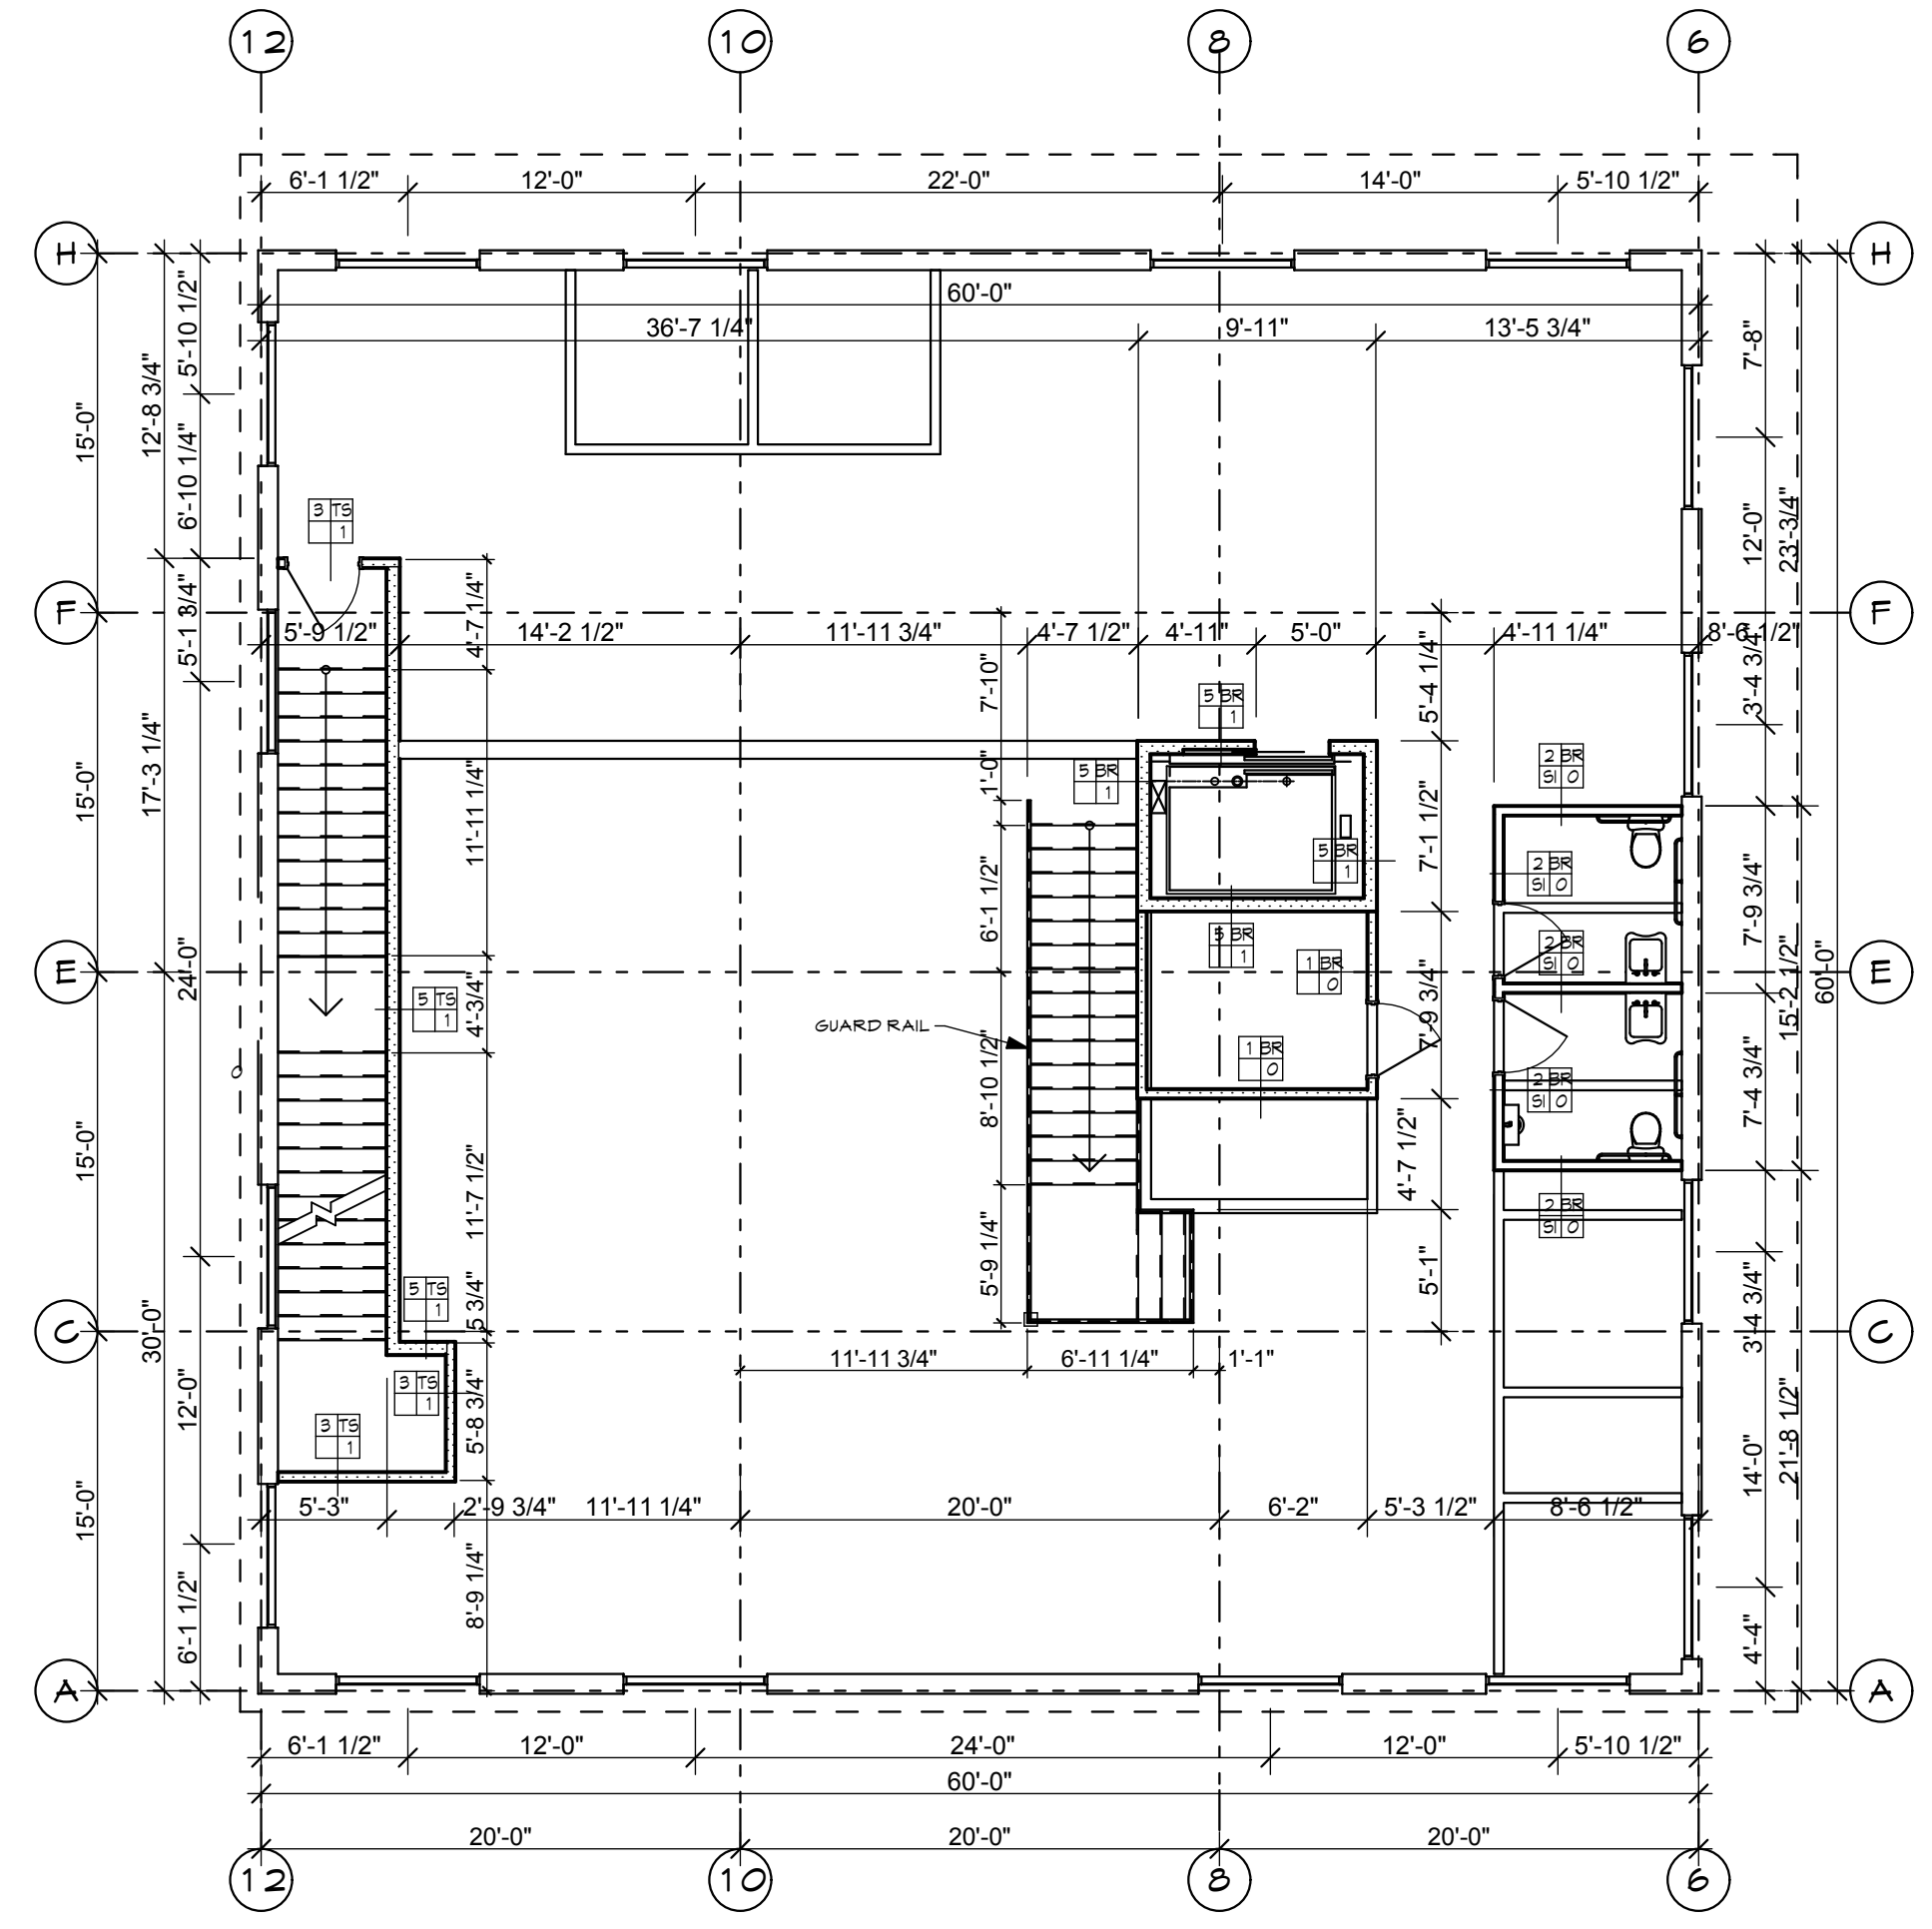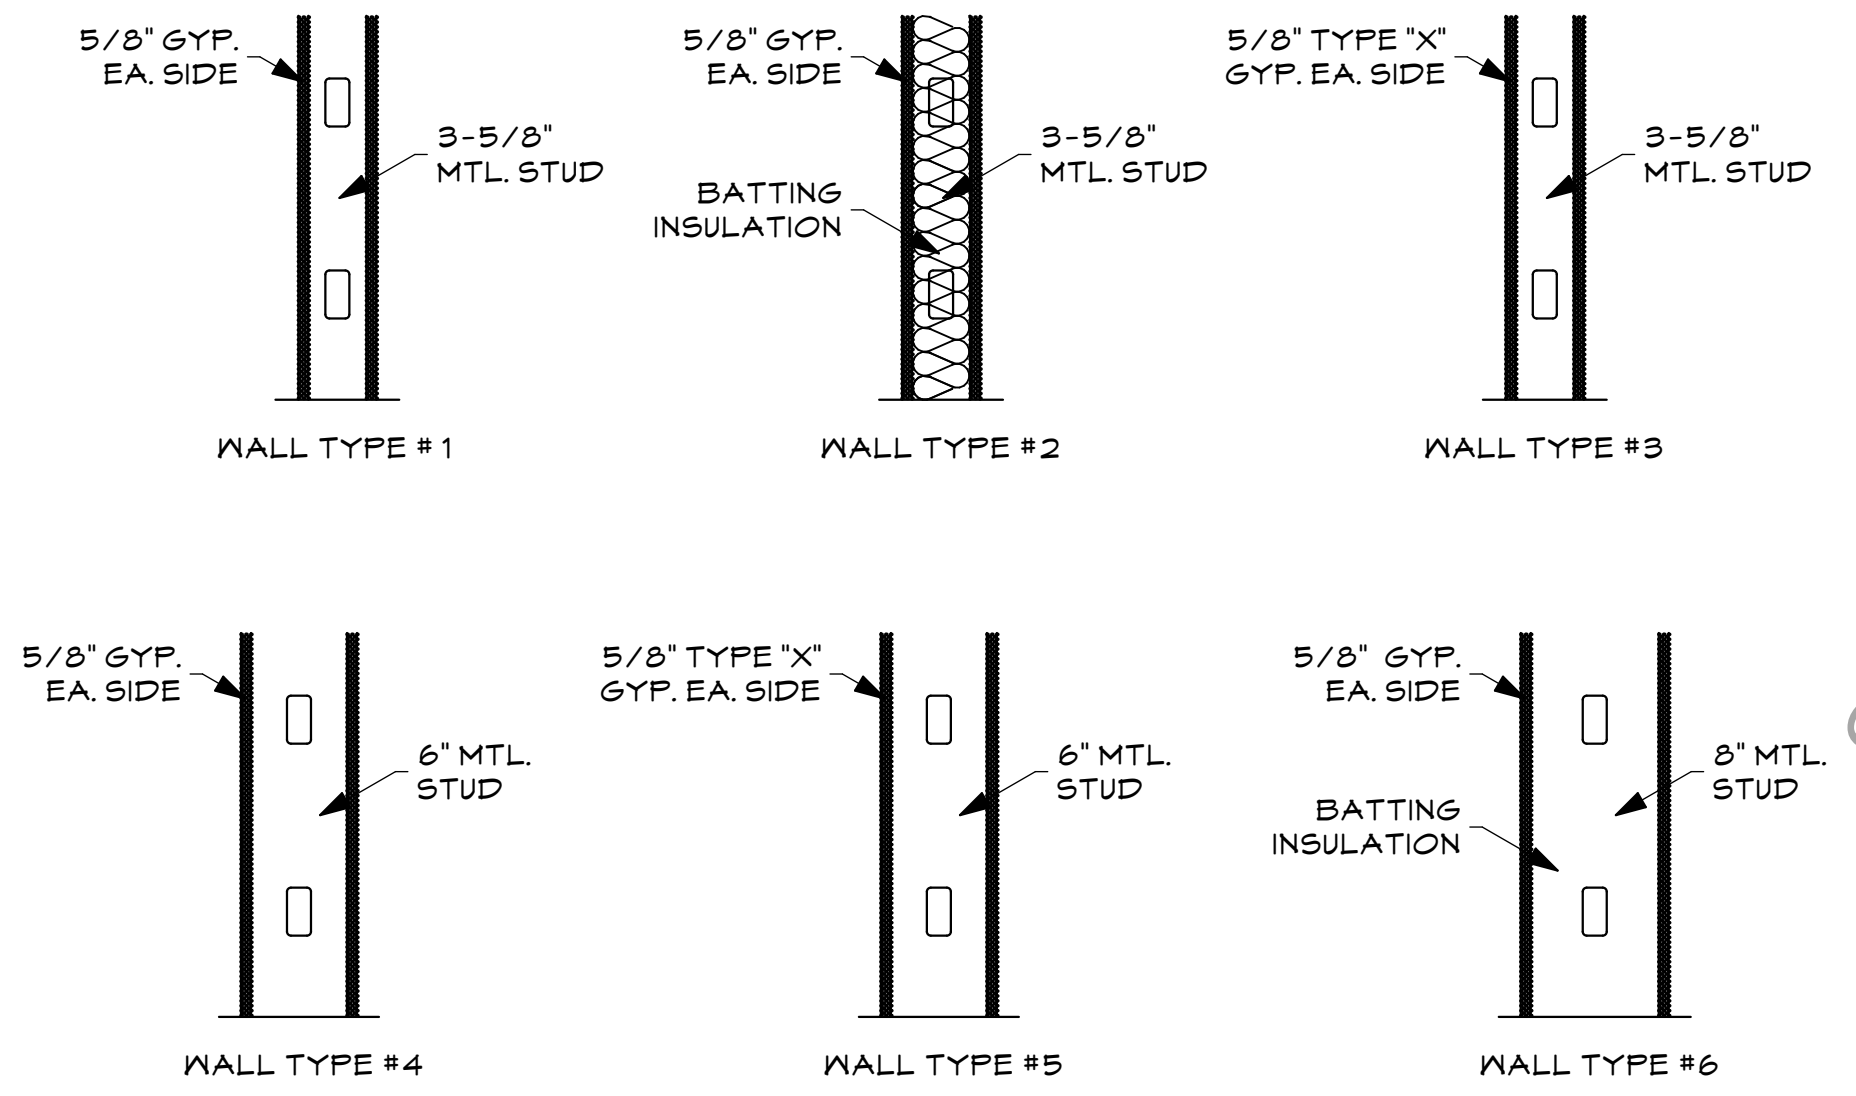

2 2nd FLOOR DIMENSION bldg A
SCALE: 1/8" = 1'-0"

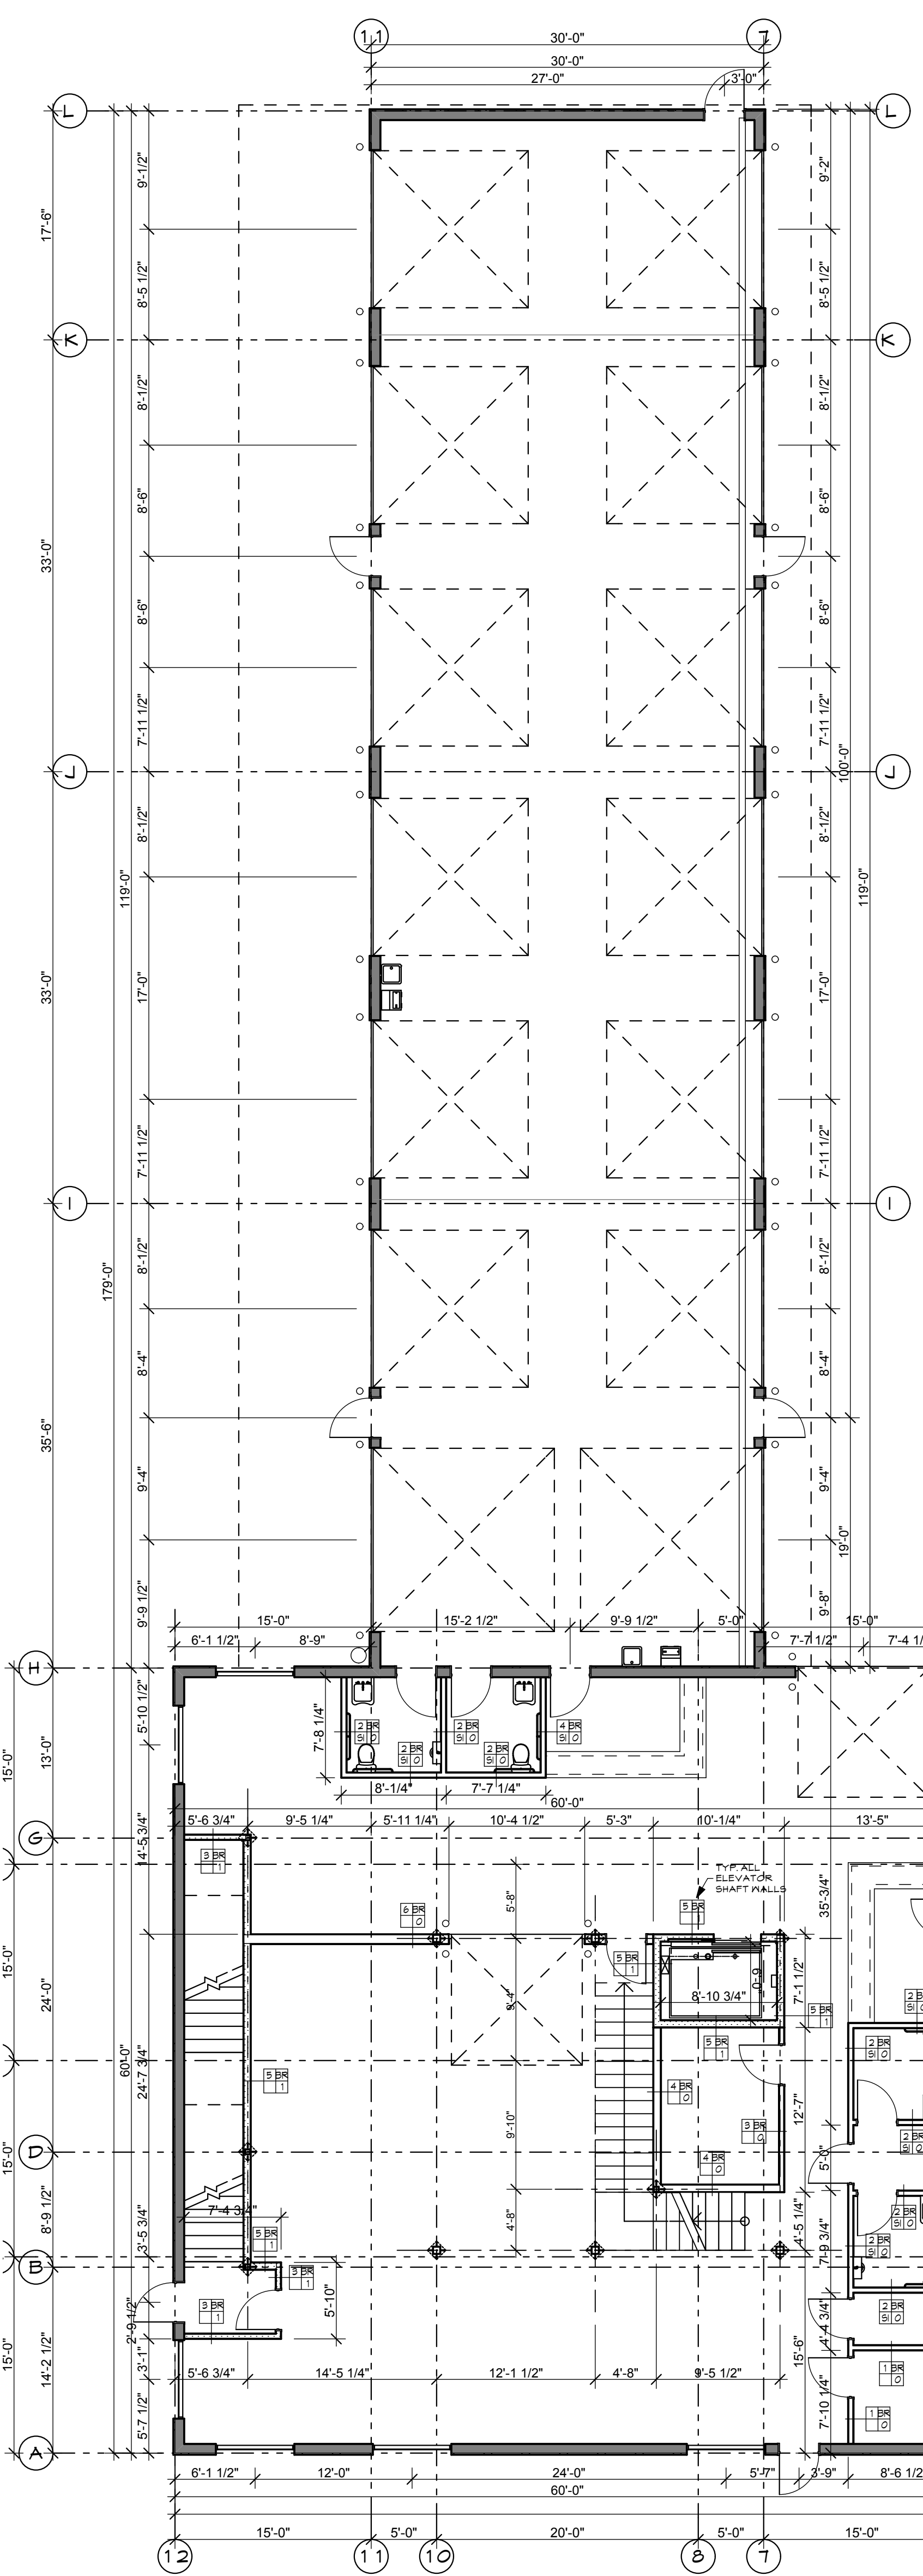


1 1st FLOOR DIMENSION bldg A, B, & C
SCALE: 1/8" = 1'-0"

MARK	DATE	DESCRIPTION

PROJECT NO: #Pln
MODEL FILE:
DRAWN BY: WILLIAM D. WESTERN
CHKD BY:
COPYRIGHT

SHEET TITLE
**DIMENSIONED
FLOOR PLAN bldg A,
B, & C**

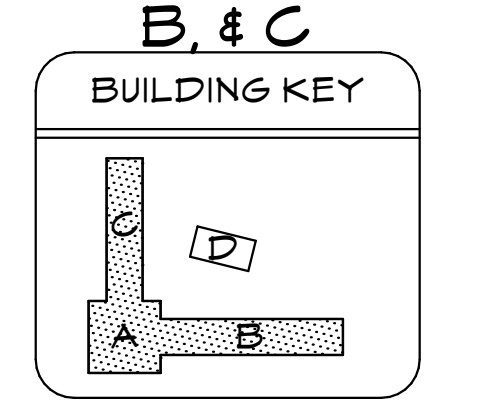

A-A 1.2