


\\SERVER1\DATA\2008\Projects\2008 Utah Projects\08UC001 Painter Service Center\20080514 Painter's Service Center.dwg

CONSULTANTS

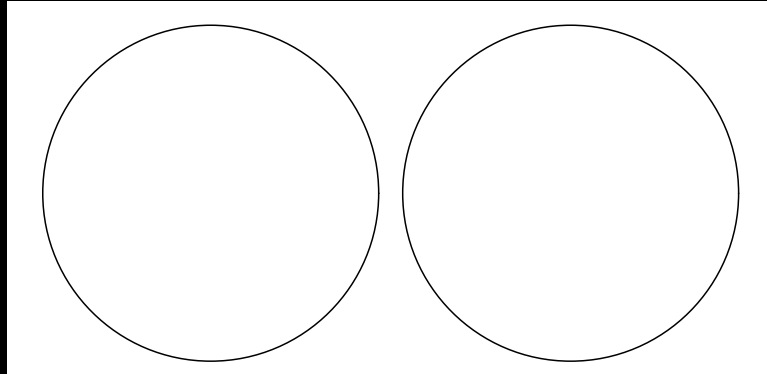

PAINTER'S SERVICE CENTER


1600 HILTON DR.
ST. GEORGE, UTAH
84770

JIM PAINTER

MARK	DATE	DESCRIPTION


PROJECT NO: #Pln
MODEL FILE:
DRAWN BY: WILLIAM D. WESTERN
CHKD BY:
COPYRIGHT

SHEET TITLE
REFLECTED CEILING PLAN bldg A, B, & C

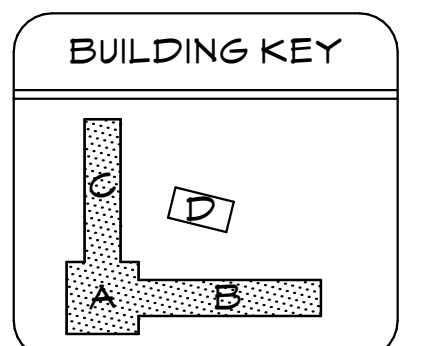

A-A1.3

SHEET 5 OF 14

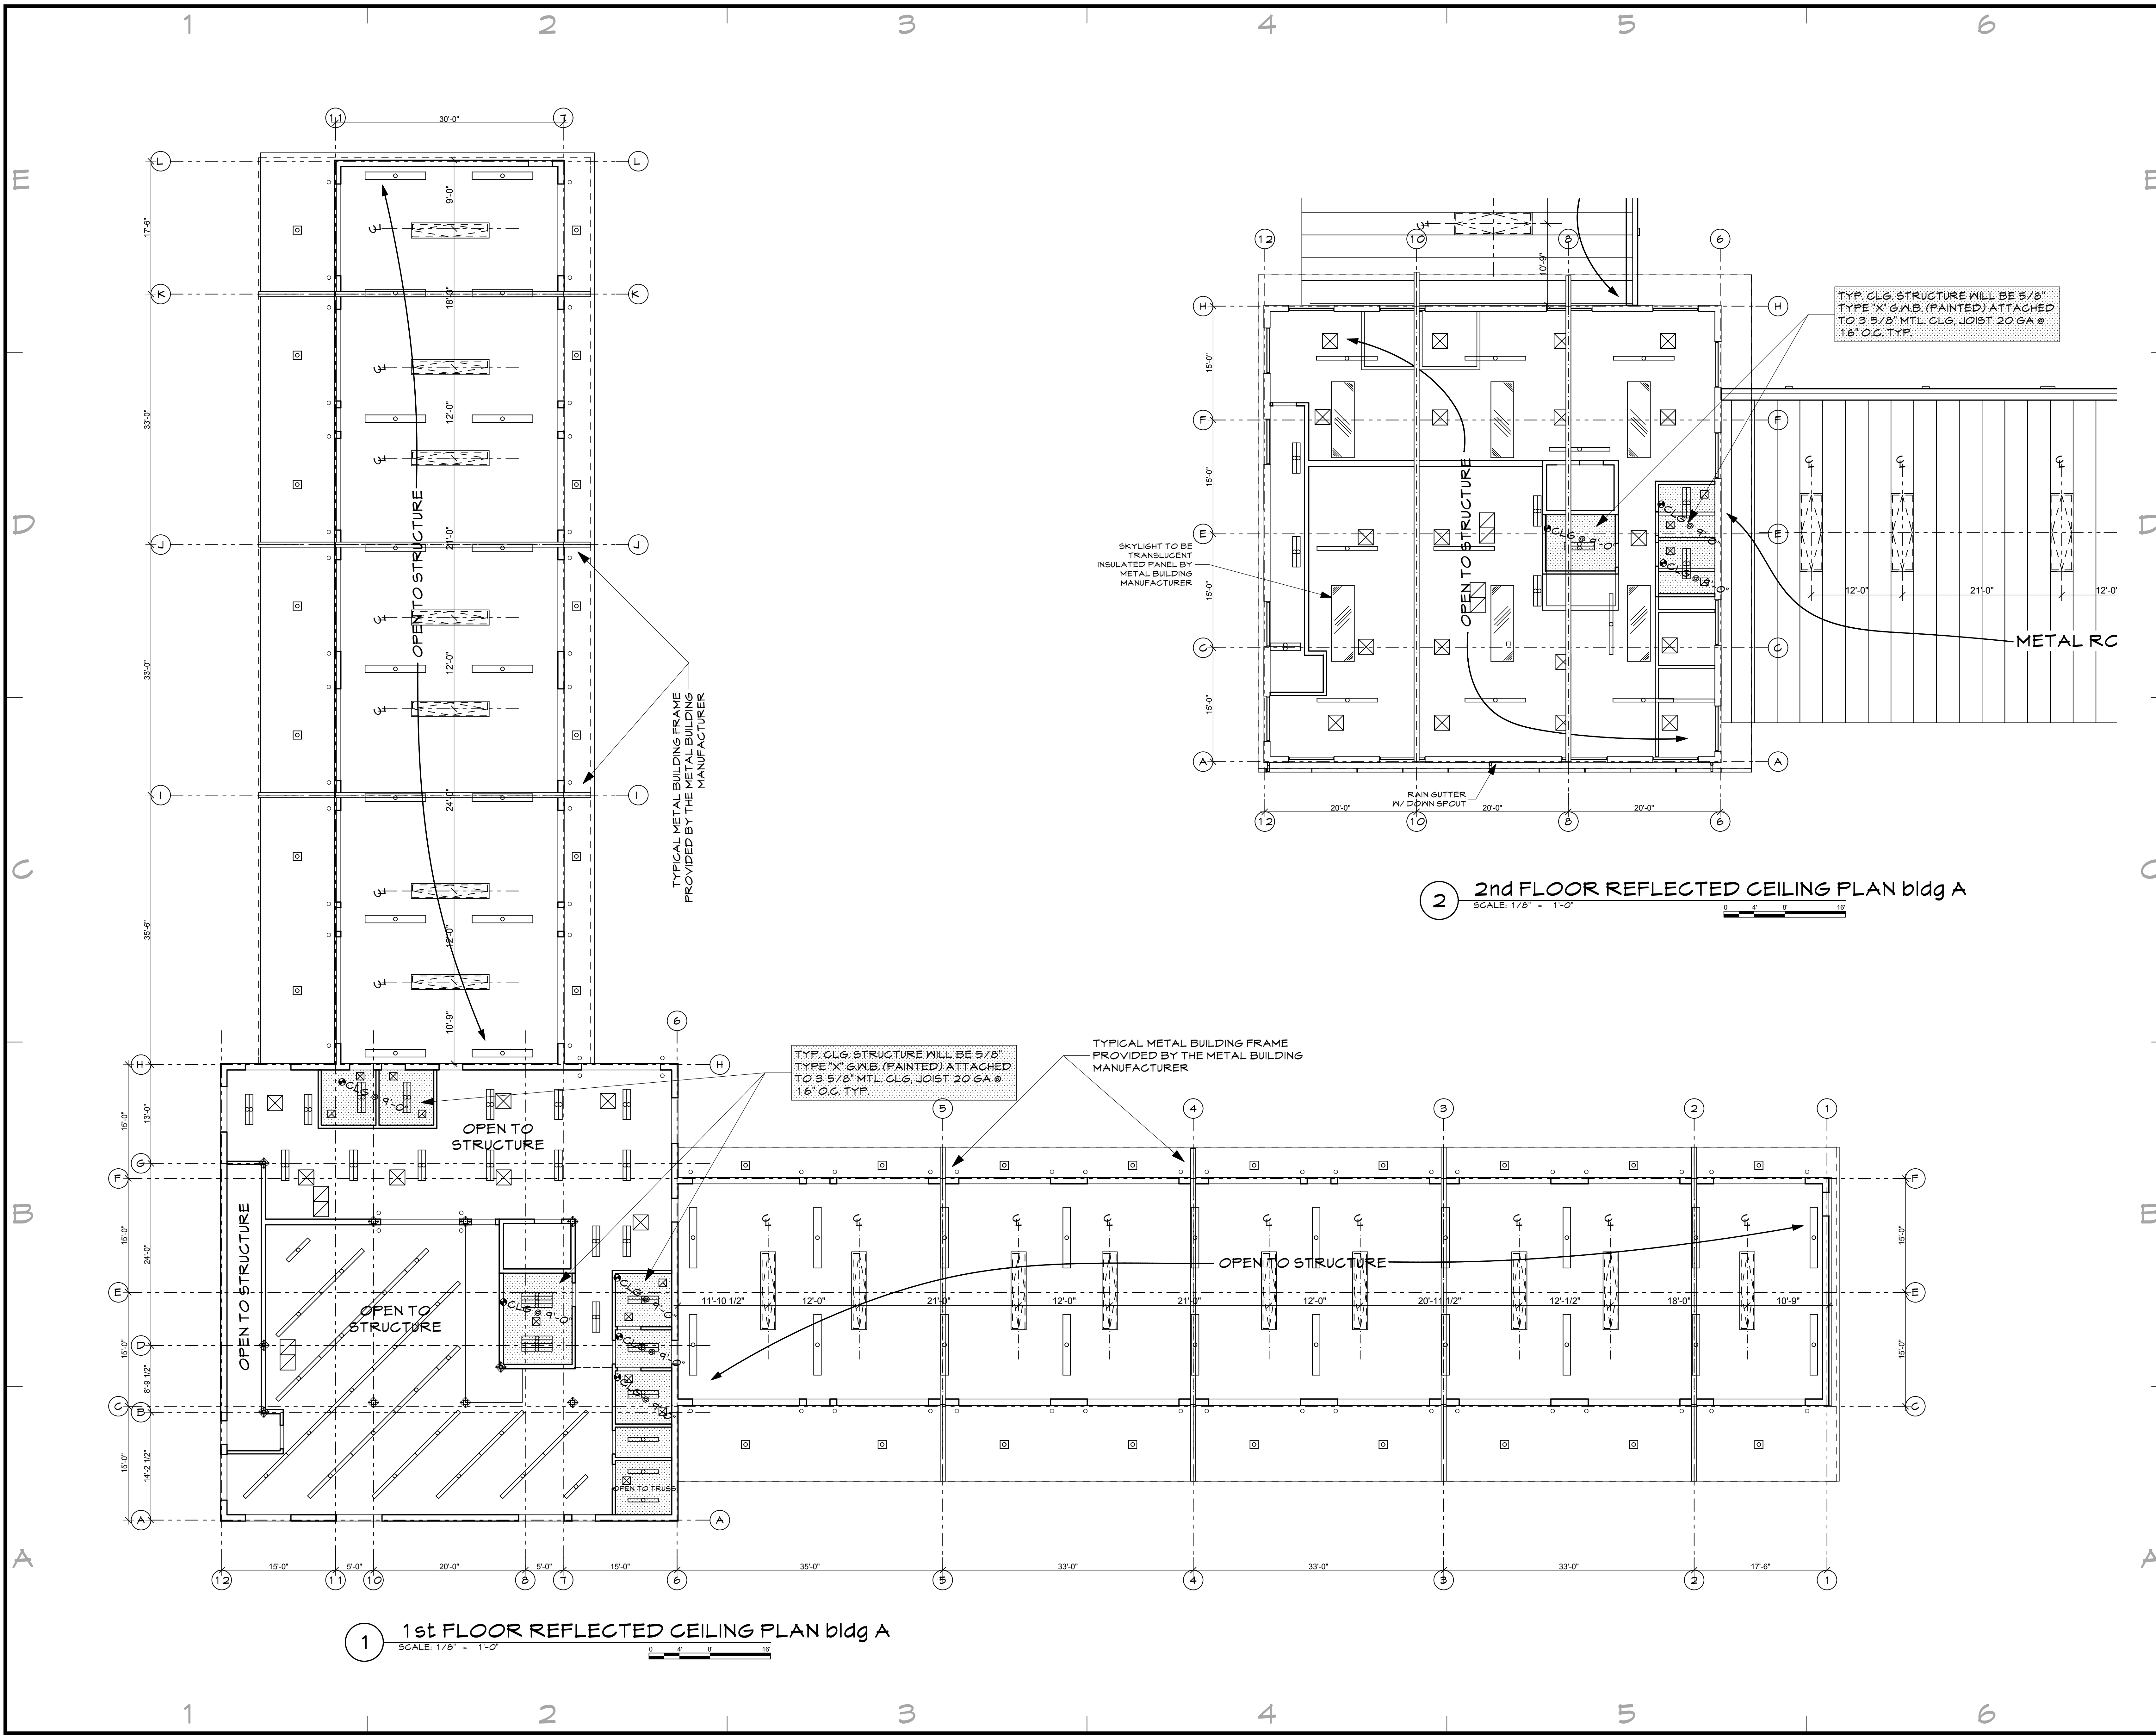

2 2nd FLOOR REFLECTED CEILING PLAN bldg A
SCALE: 1/8" = 1'-0"

1 1st FLOOR REFLECTED CEILING PLAN bldg A
SCALE: 1/8" = 1'-0"