



| BOLT TABLE | | | | |
|---------------|------|------|------|--------|
| FRAME LINE 12 | | | | |
| LOCATION | QUAN | TYPE | DIA | LENGTH |
| Columns | 4 | A325 | 5/8" | 1 1/2" |

| MEMBER TABLE | |
|---------------|---------|
| FRAME LINE 12 | |
| MARK | PART |
| EB-5 | W8x10 |
| EB-8 | W8x10 |
| EB-9 | W8x10 |
| EC-4 | W8x15 |
| EC-5 | W8x13 |
| EC-6 | W8x10 |
| DJ-2 | 8x25C16 |
| DJ-7 | 8x25C16 |
| DJ-8 | 8x25C16 |
| DJ-9 | 8x25C16 |
| DH-1 | 8x25C16 |
| DS-1 | 8x25C16 |
| B-1 | 8x25C16 |
| G-14 | 8x25Z16 |
| G-15 | 8x25Z16 |
| G-16 | 8x25Z16 |
| G-17 | 8x25Z16 |
| G-18 | 8x25C16 |
| G-19 | 8x25C16 |
| G-20 | 8x25Z16 |
| G-21 | 8x25Z16 |
| G-22 | 8x25C16 |
| G-23 | 8x25C16 |
| G-24 | 8x25Z16 |
| G-25 | 8x25Z16 |
| G-26 | 8x25C16 |
| G-27 | 8x25C16 |
| G-28 | 8x25Z16 |
| G-29 | 8x25Z16 |
| G-72 | 8x25C16 |
| G-73 | 8x25C16 |
| G-74 | 8x25C16 |
| G-75 | 8x25C16 |
| G-76 | 8x25C16 |
| G-77 | 8x25C16 |
| G-78 | 8x25C16 |
| CB-15 | CB0250 |
| CB-16 | CB0250 |
| CB-17 | CB0250 |
| CB-18 | CB0250 |

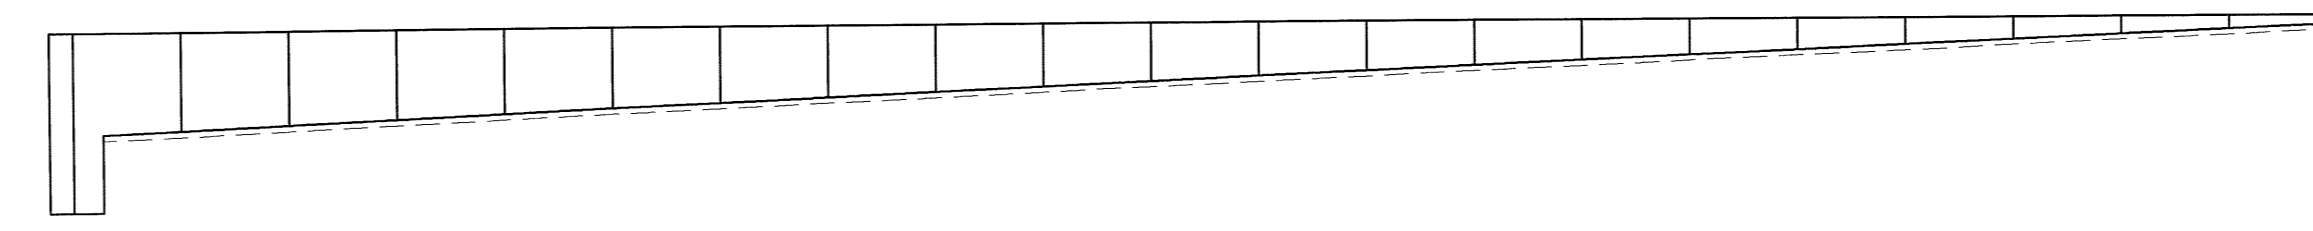


FACIA BACK SHEETING & TRIM: LINE 12
PANELS: 26 Ga. R - Polar White

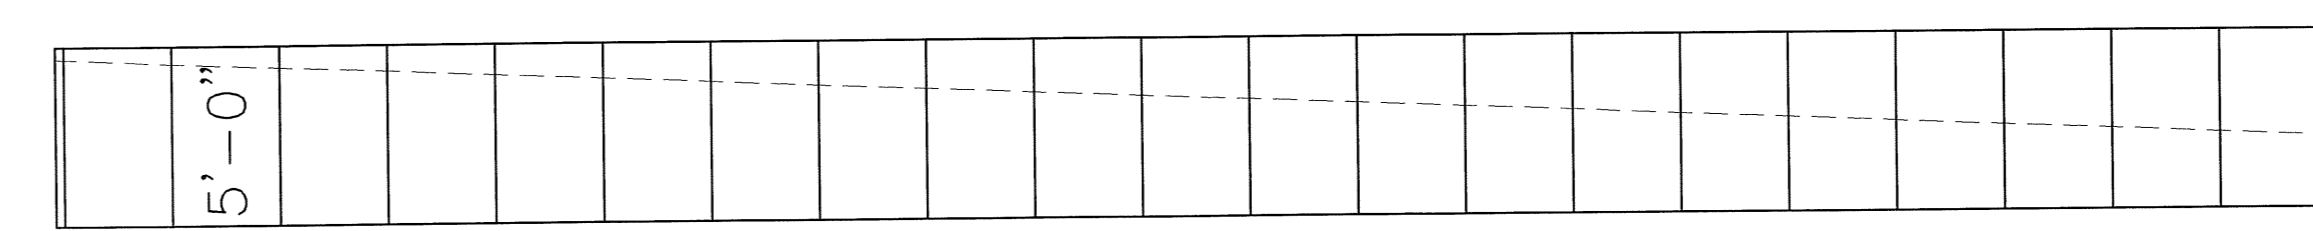


FACIA FRONT SHEETING & TRIM: LINE 12
PANELS: 26 Ga. R - Polar White



ENDWALL SHEETING & TRIM: FRAME LINE 12
PANELS: 26 Ga. R - Wall Color S2000

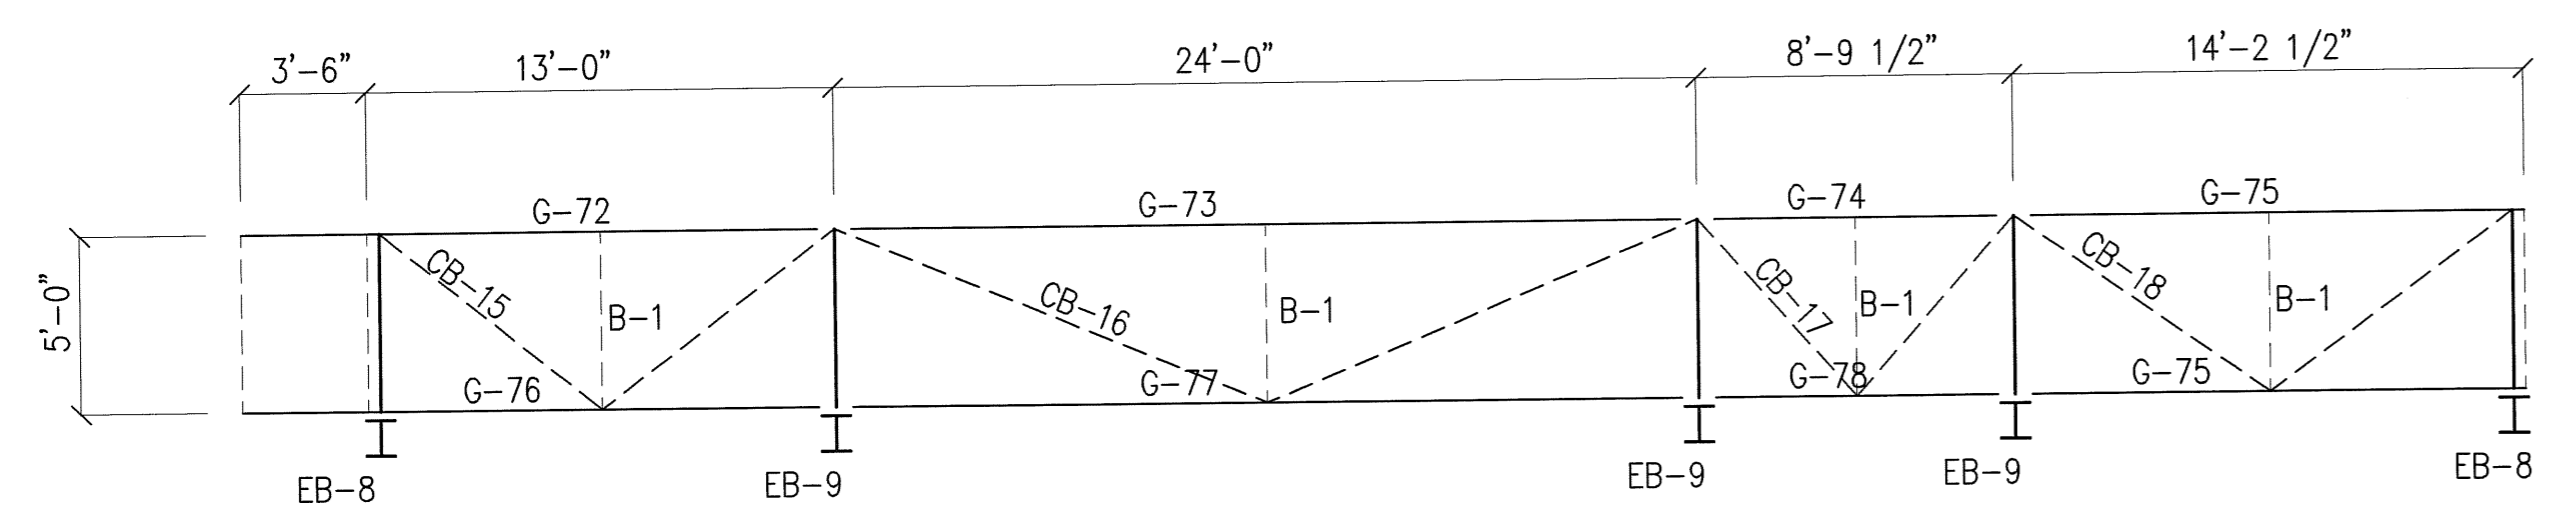

FACIA FRONT FRAMING: LINE 12

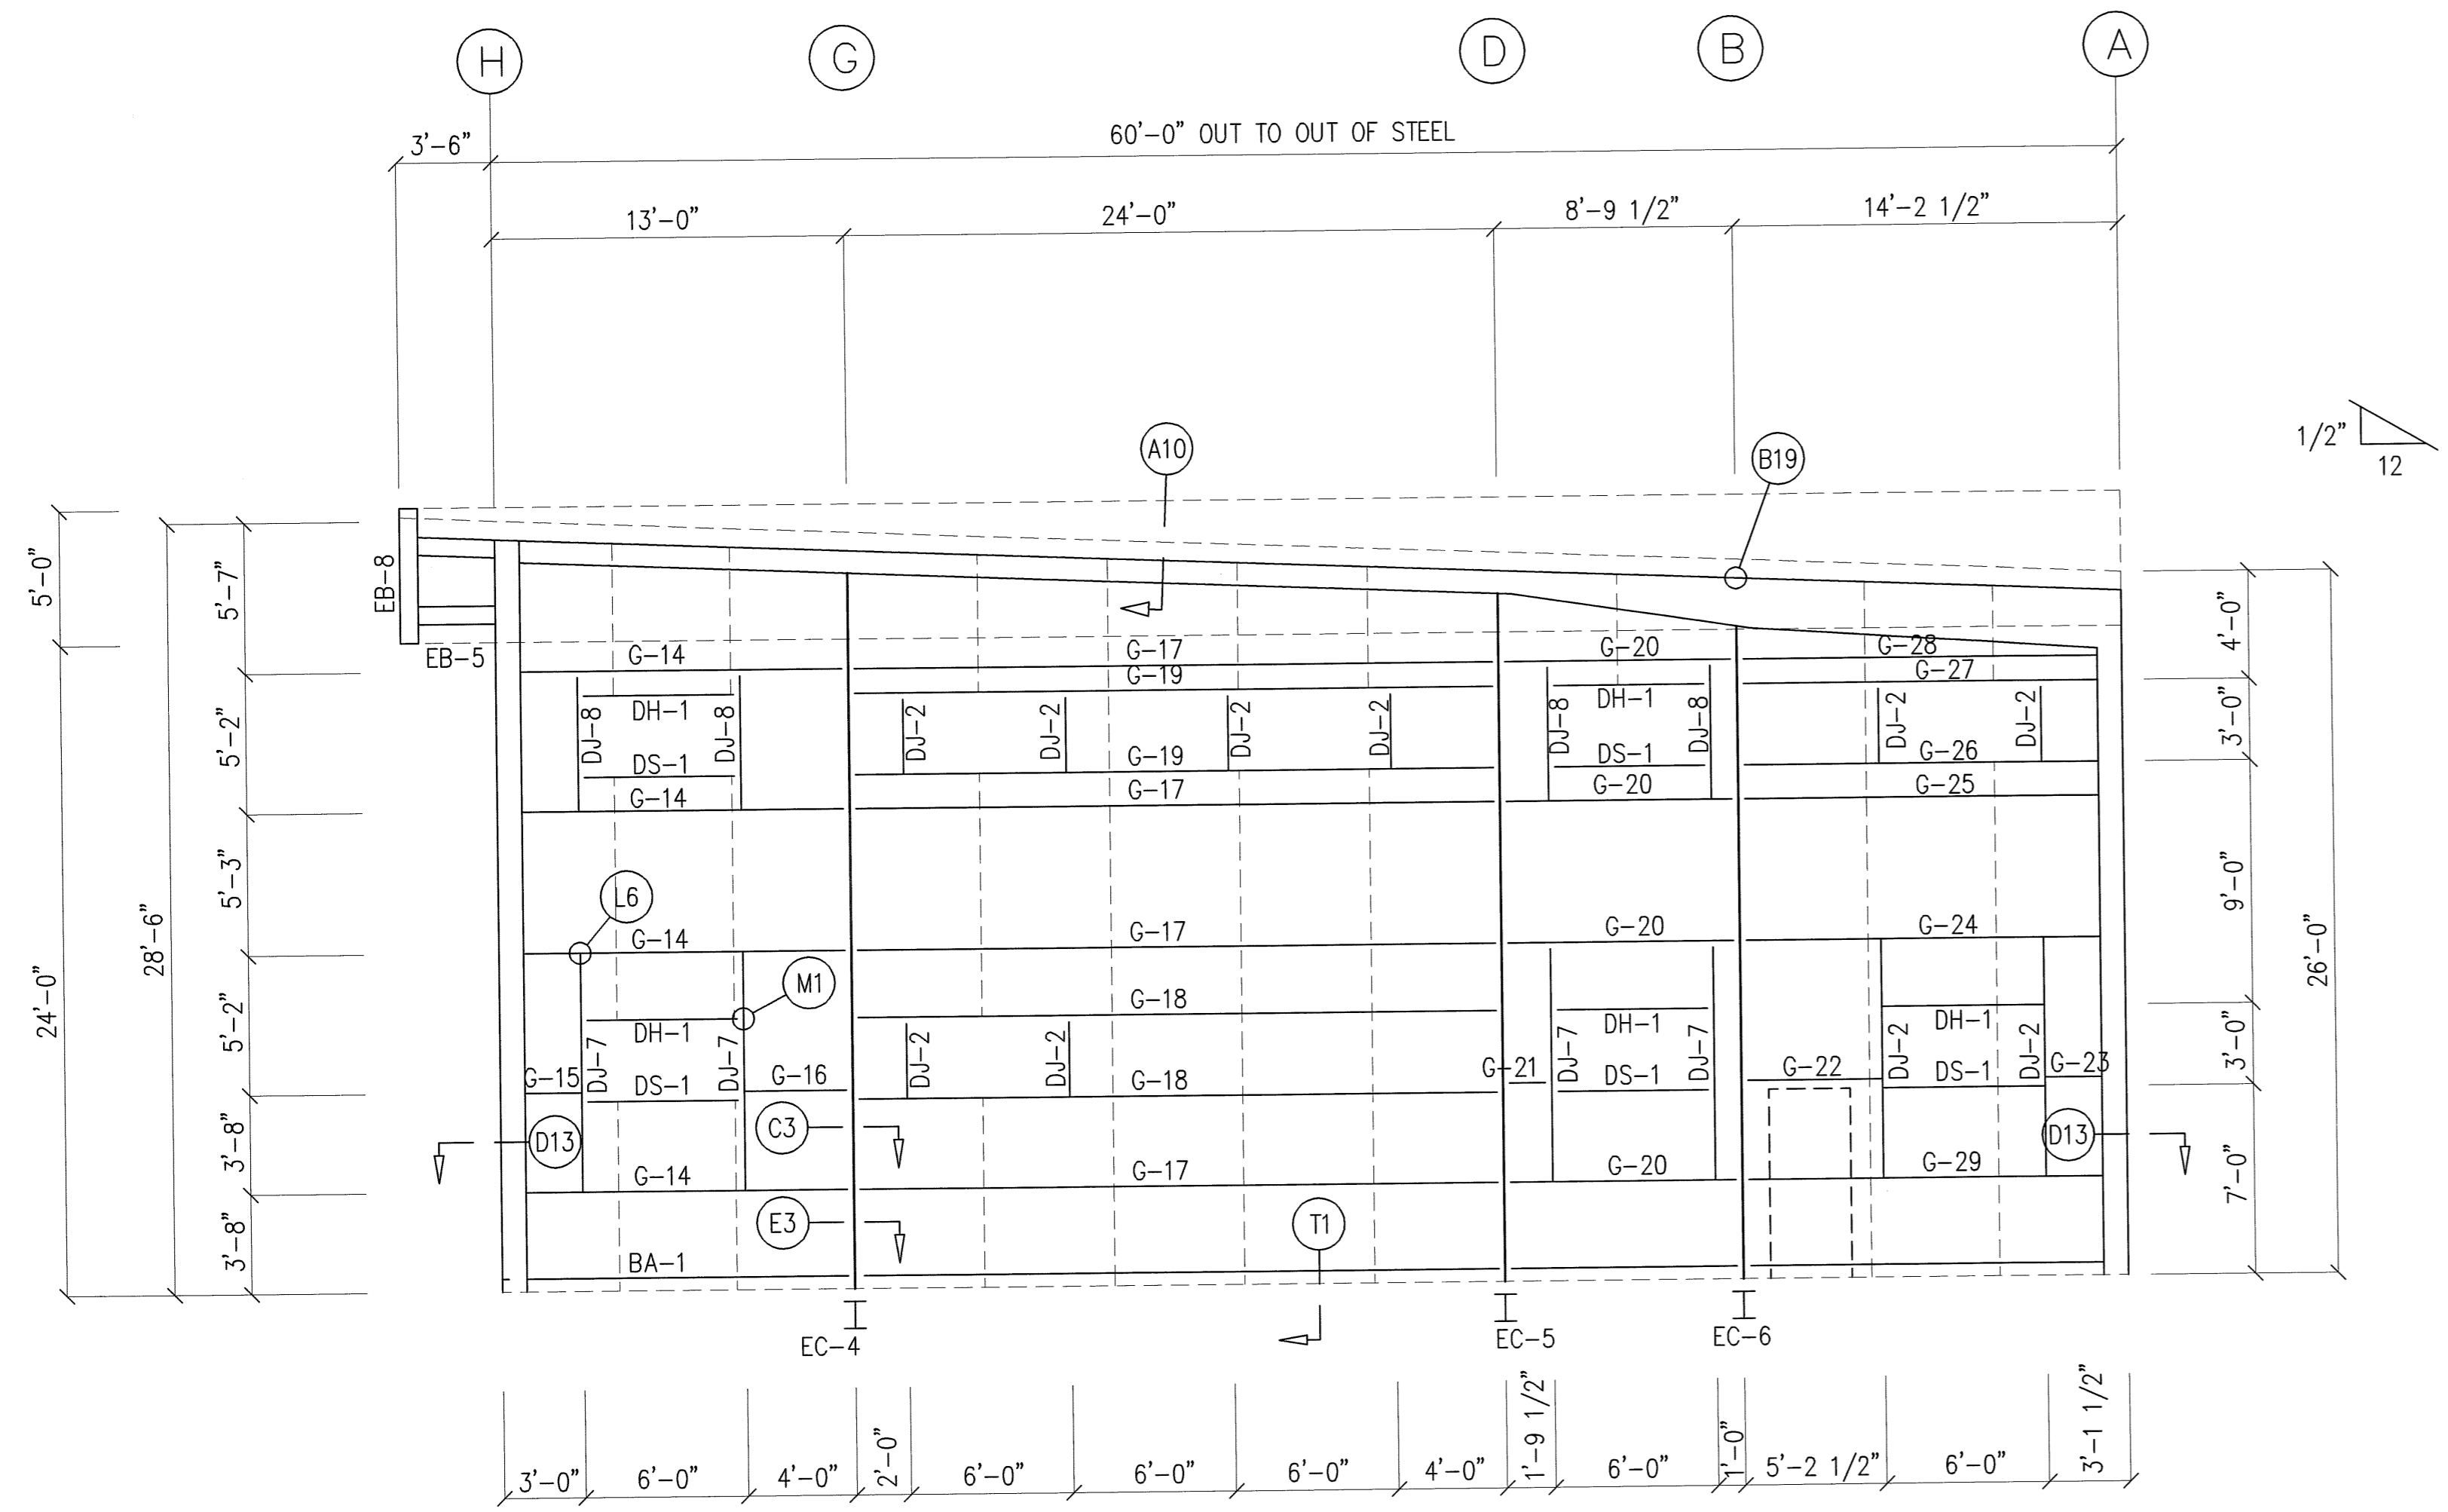


ENDWALL FRAMING: FRAME LINE 12

NOTE:
WALL INSULATION BY OTHERS.

NOTE:
FIELD CUT PANEL TO SUIT ROOF SLOPE:

FOR PERMIT
JUN 20 2008

SEALING OF THIS DRAWING DOES NOT IMPLY OR CONSTITUTE THAT RIGID BUILDINGS ENGINEER IS THE ENGINEER OF RECORD OR THE DESIGN PROFESSIONAL FOR THIS PROJECT. ONLY THE DESIGN OF THE METAL BUILDING SYSTEM AS FURNISHED BY RIGID IS INCLUDED. FOUNDATION ANALYSIS, ELECTRICAL, AND MECHANICAL SYSTEMS, AND/OR OTHER PARTS SUPPLIED BY ANYONE OTHER THAN RIGID ARE SPECIFICALLY EXCLUDED. NO INSPECTION OR SUPERVISION IS IMPLIED.

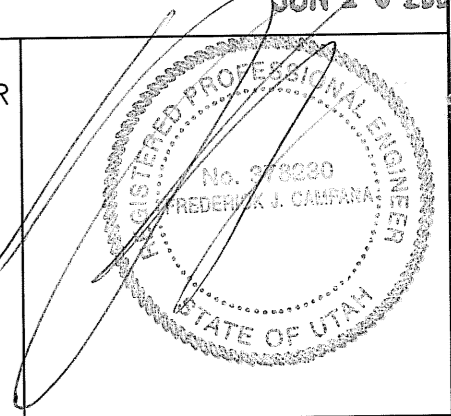

| ISSUE | REV. | DESCRIPTION | DATE | DRN |
|-------|------|--------------|----------|-----|
| A | | CONFIRMATION | 05.20.08 | FFF |
| | | | | LDD |



| | | | |
|-------------|--------------------------------------|--------|----------|
| DESCRIPTION | WALL FRAMING ELEVATION | | |
| CUSTOMER | ELEGANTE ENTERPRISES, INC. | | |
| END USER | PAINTERS SERVICE CENTER | | |
| END USE | OFFICE/SERVICE BAYS | | |
| LOCATION | 1600 HILTON DR. ST. GEORGE, UT 84770 | | |
| DRN. BY: | FFF | DATE: | 05/20/08 |
| CHK. BY: | | DATE: | |
| JOB NO.: | 28268-A | SCALE: | 3/16" |
| DWG. NO.: | E8 | OF | A |