



TRIM TABLE			
FRAME LINE 3			
ID	MARK	LENGTH	DETAIL
1	RT01R	20'-2"	TRIM_18
2	JT01R	7'-3"	TRIM_31
2	HT01R	7'-6"	TRIM_33

MEMBER TABLE	
FRAME LINE 3	
MARK	PART
EB-8	WT2x22
EB-13	8x35C16
EB-14	W8x10
DJ-1	8x25C16
DH-3	8x25C16
B-1	8x25C16
G-3	8x25Z26
G-6	8x25Z16
G-7	8x25Z16
G-8	8x25Z16
G-28	8x25C16
G-29	8x25C16
CB-2	CB0250
CB-3	CB0250

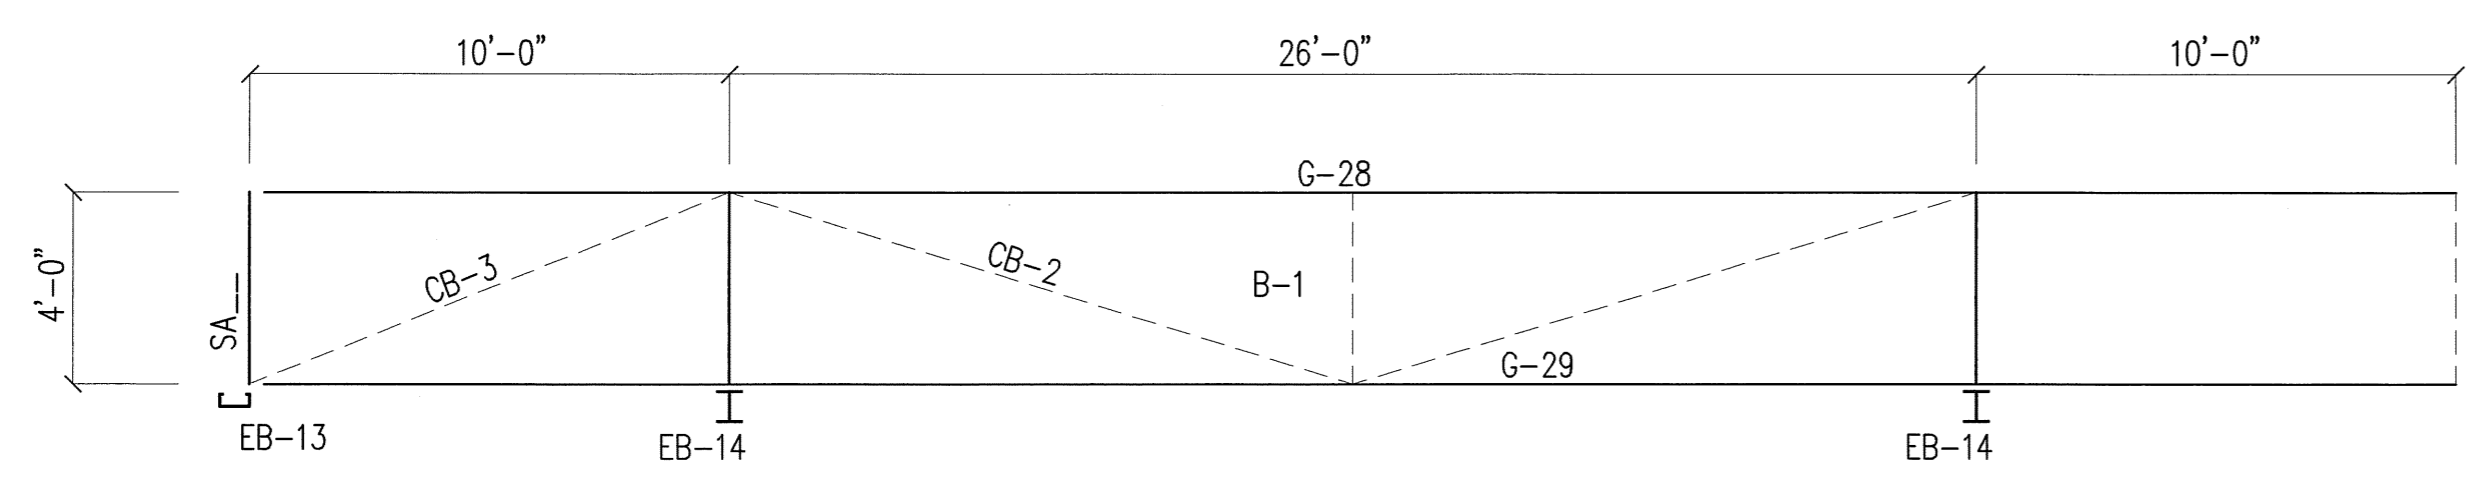


FACIA FRONT FRAMING: LINE 3

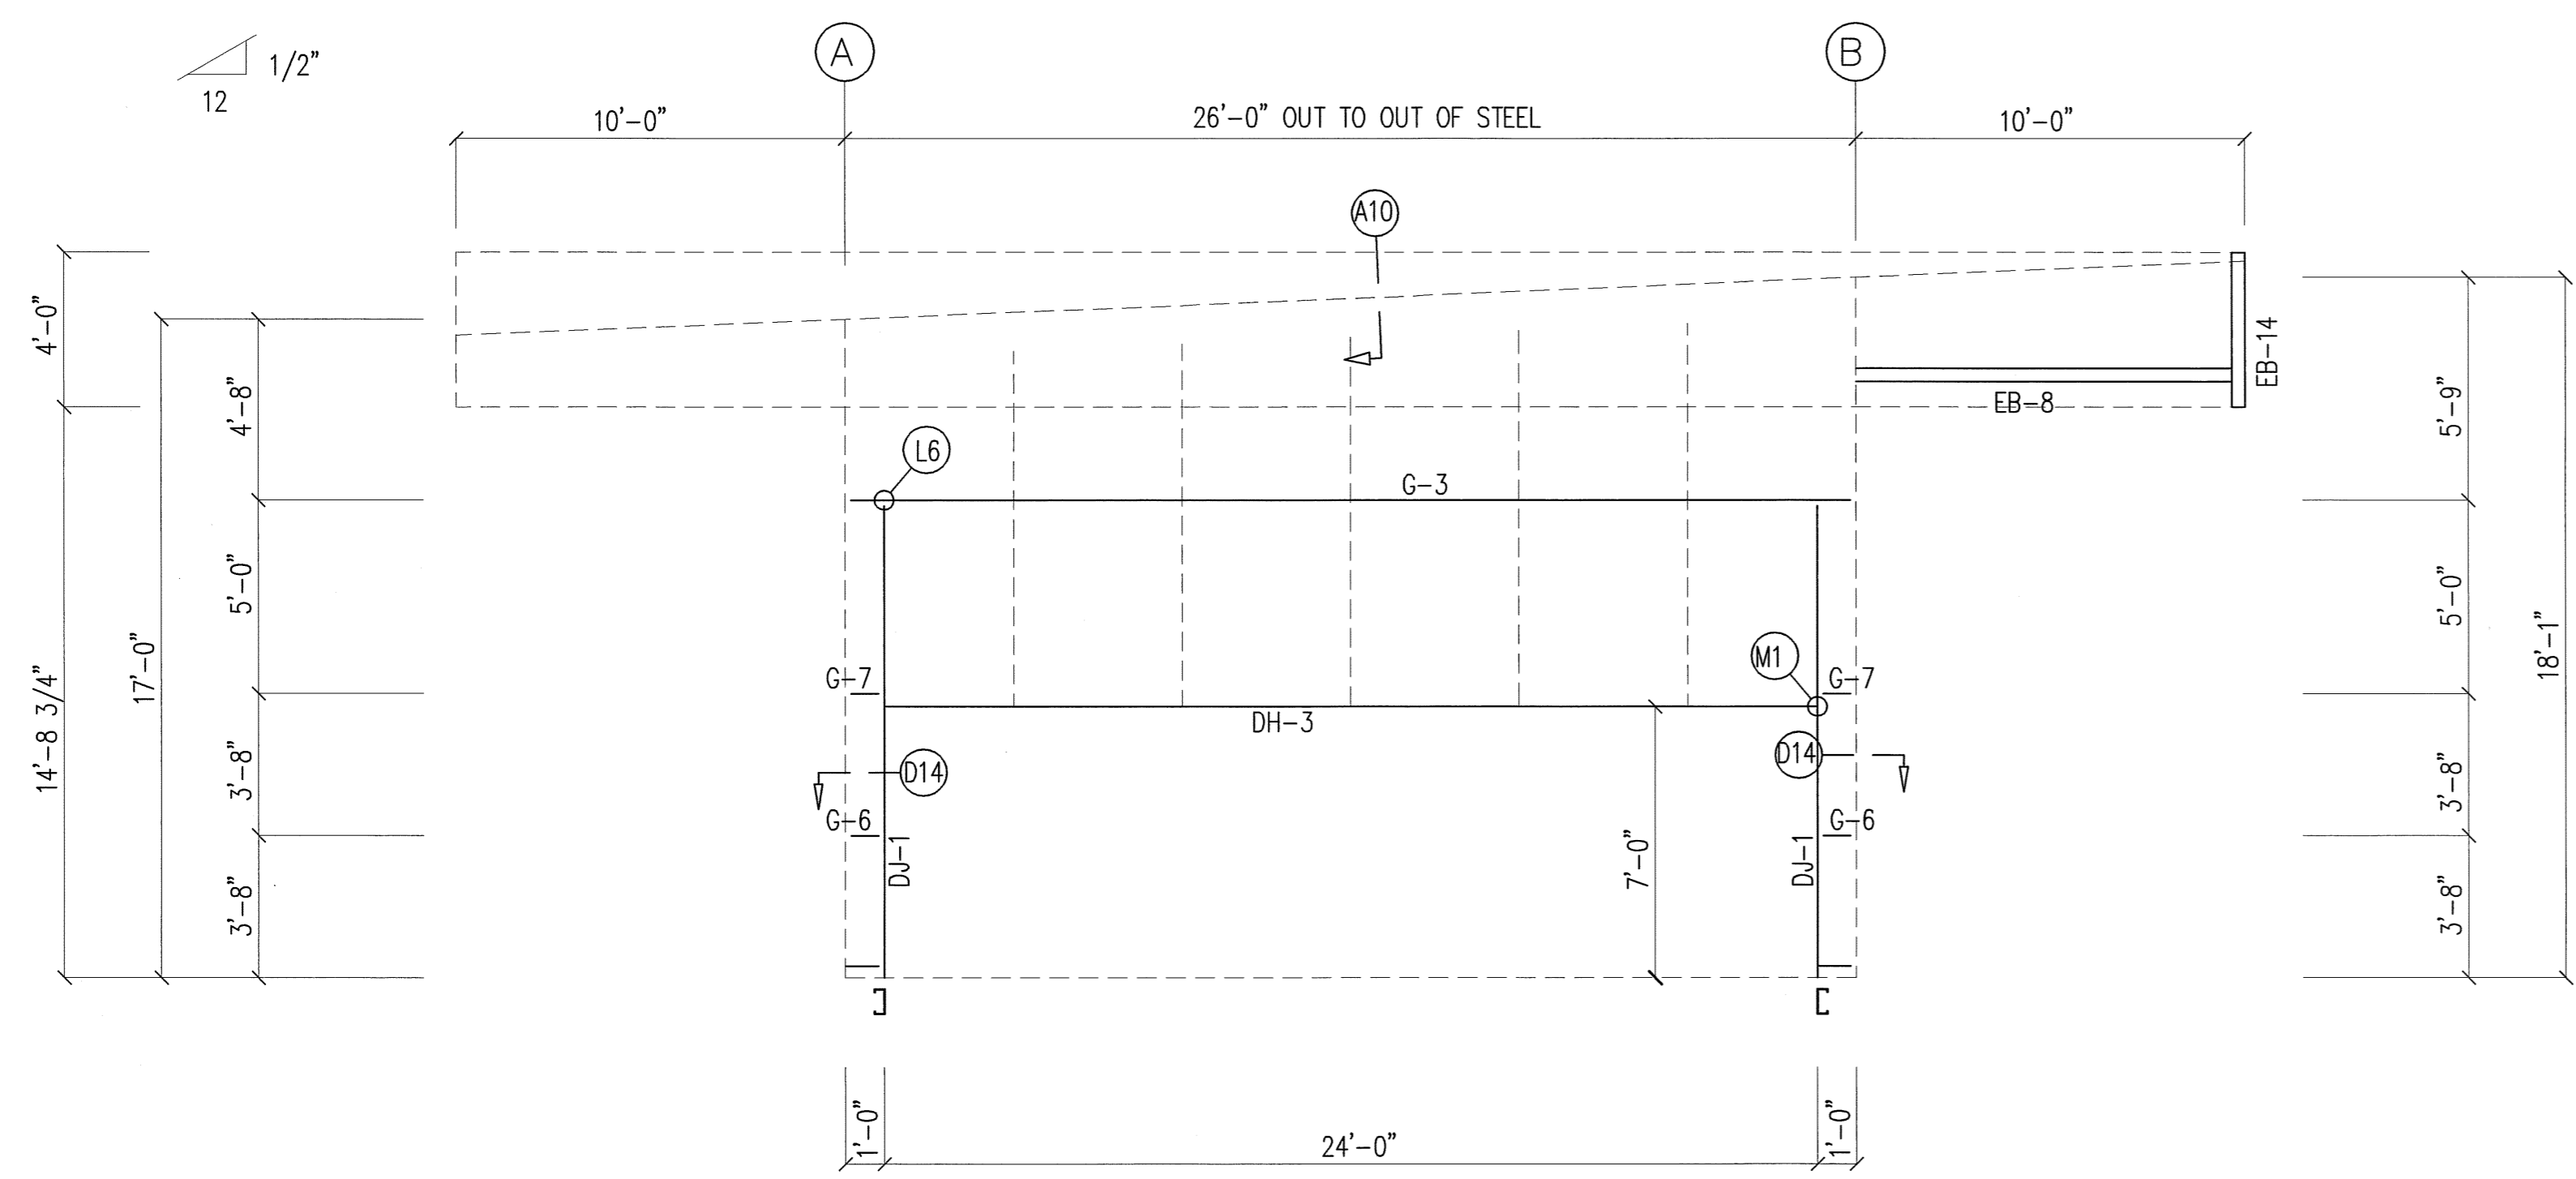


ENDWALL FRAMING: FRAME LINE 3

NOTE: WALL INSULATIONS BY OTHERS.

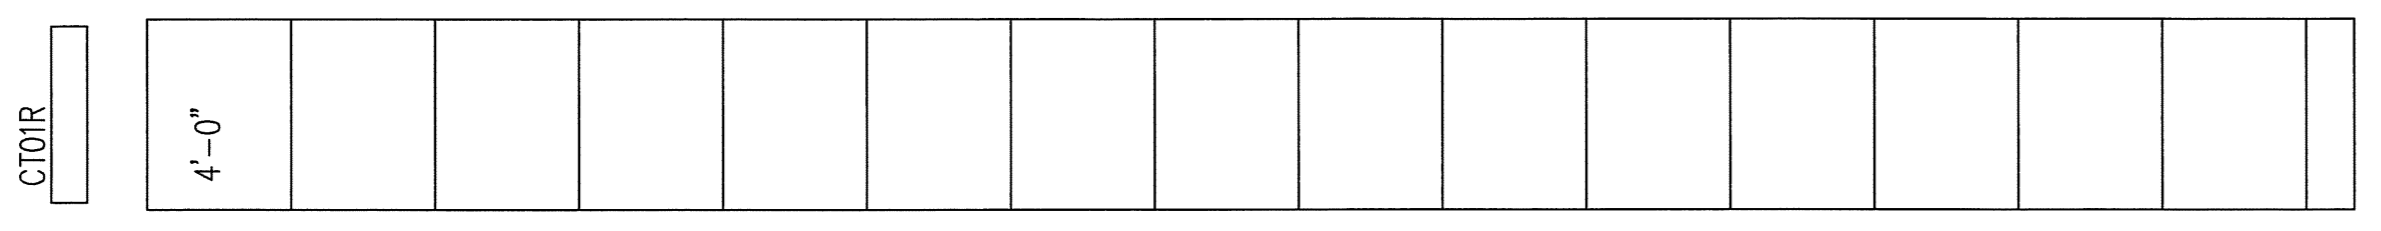


FACIA FRONT SHEETING & TRIM: LINE 3

PANELS: 26 Ga. R - Polar White

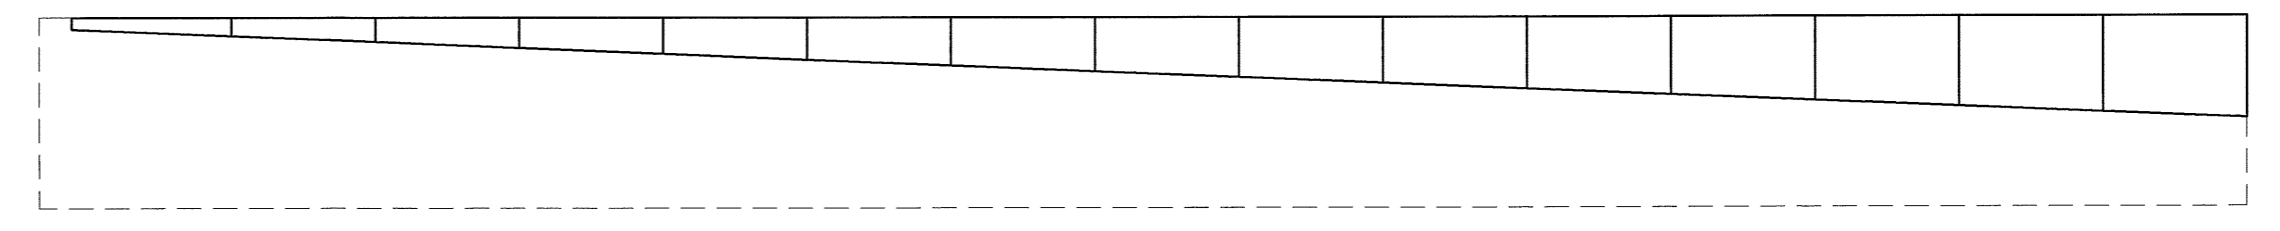

FACIA BACK-SHEETING & TRIM: LINE 3

PANELS: 26 Ga. R - Polar White

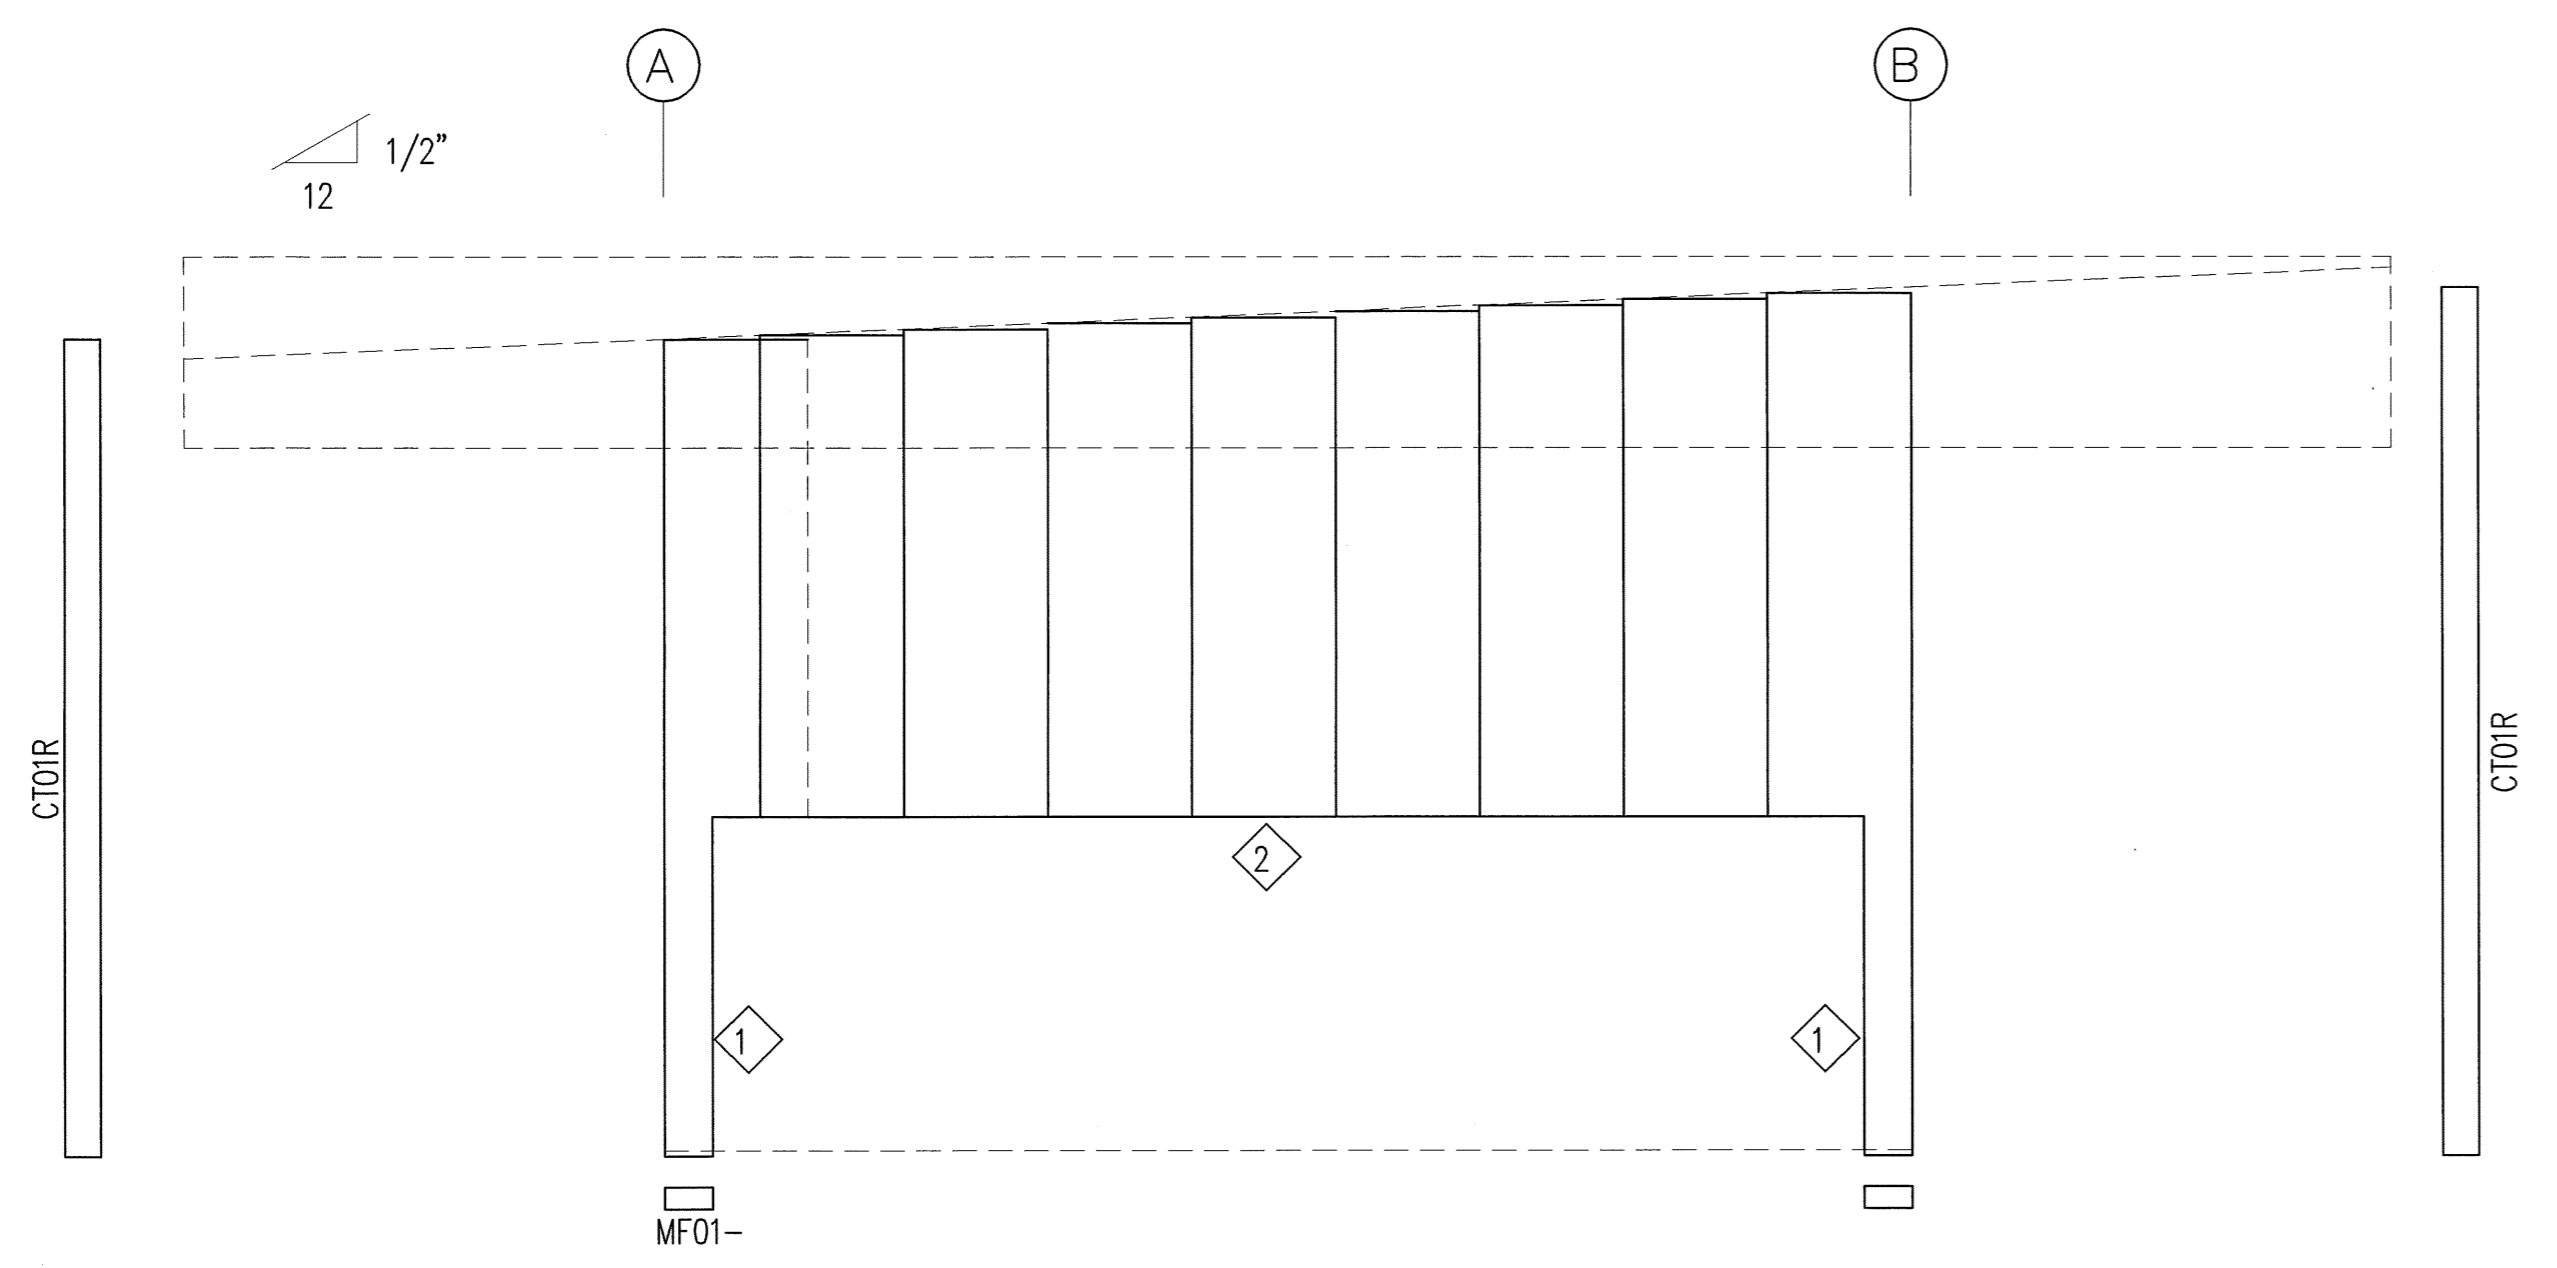


ENDWALL SHEETING & TRIM: FRAME LINE 3

PANELS: 26 Ga. R - Wall Color S2000


NOTE:
FIELD CUT PANEL TO SUIT ROOF SLOPE:

FOR PERMIT
JUN 1 0 2008

SEALING OF THIS DRAWING DOES NOT IMPLY OR CONSTITUTE THAT RIGID BUILDINGS ENGINEER IS THE ENGINEER OF RECORD OR THE DESIGN PROFESSIONAL FOR THIS PROJECT. ONLY THE DESIGN OF THE METAL BUILDING SYSTEM AS FURNISHED BY RIGID IS INCLUDED. FOUNDATION ANALYSIS, ELECTRICAL, AND MECHANICAL SYSTEMS, AND/OR OTHER PARTS SUPPLIED BY ANYONE OTHER THAN RIGID ARE SPECIFICALLY EXCLUDED. NO INSPECTION OR SUPERVISION IS IMPLIED.

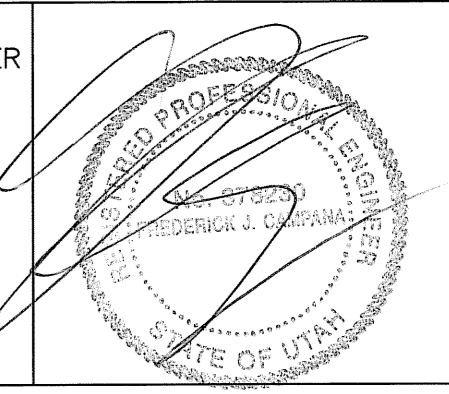

ISSUE	REV. DESCRIPTION	DATE	DRN. DES.
A	CONFIRMATION	05.20.08	FFF LDD

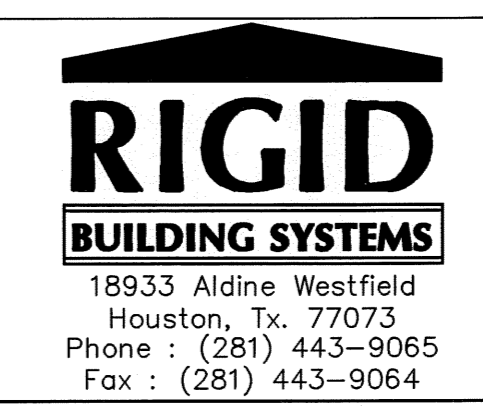

DESCRIPTION	WALL FRAMING ELEVATION
CUSTOMER	ELEGANTE ENTERPRISES, INC.
END USER	PAINTERS SERVICE CENTER
END USE	OFFICE/SERVICE BAYS
LOCATION	1600 HILTON DR. ST. GEORGE, UT 84770
DRN. BY:	FFF
DATE:	05/20/08
CHK. BY:	
JOB NO.:	28268-D
SCALE:	N.T.S.
DWG. NO.:	EB OF
ISSUE:	A