




\\SERVER1\1Data\2008\Projects\Utah\Projects\BUUCOO01 Painter Service Center\20080514 Painter's Service Center.pln

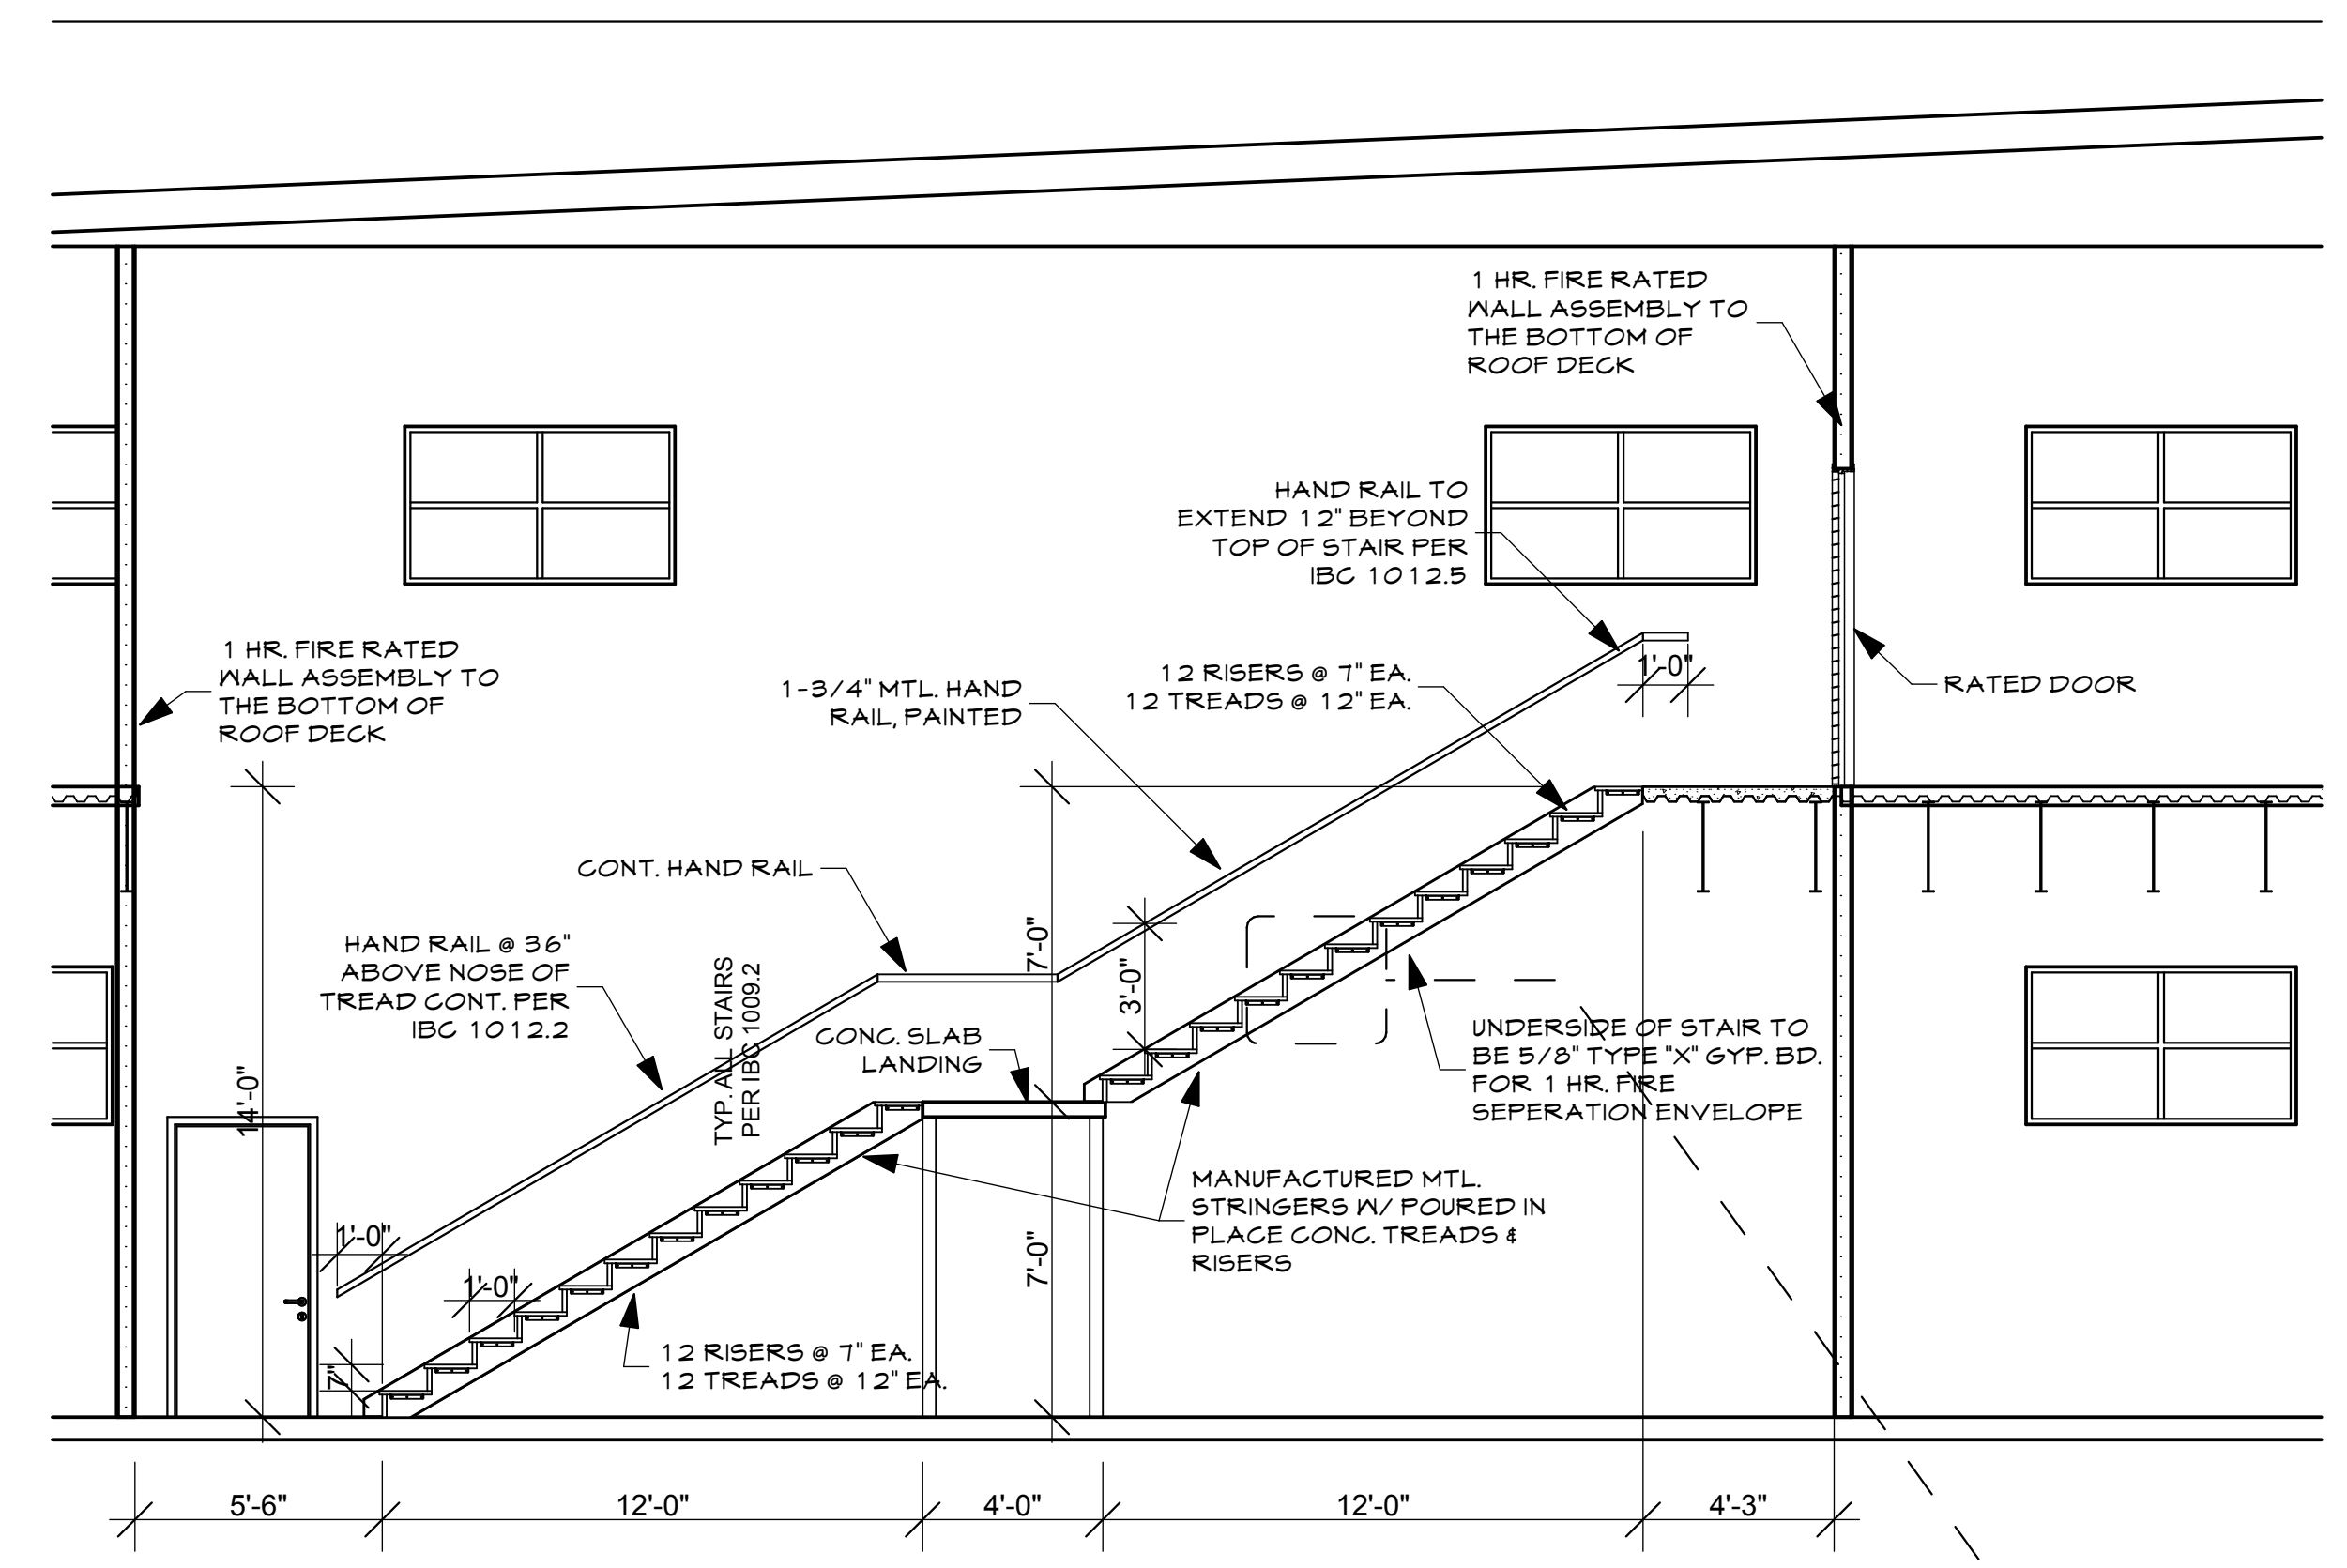


**3 STAIR SECTION**  
SCALE: 1/4" = 1'-0"

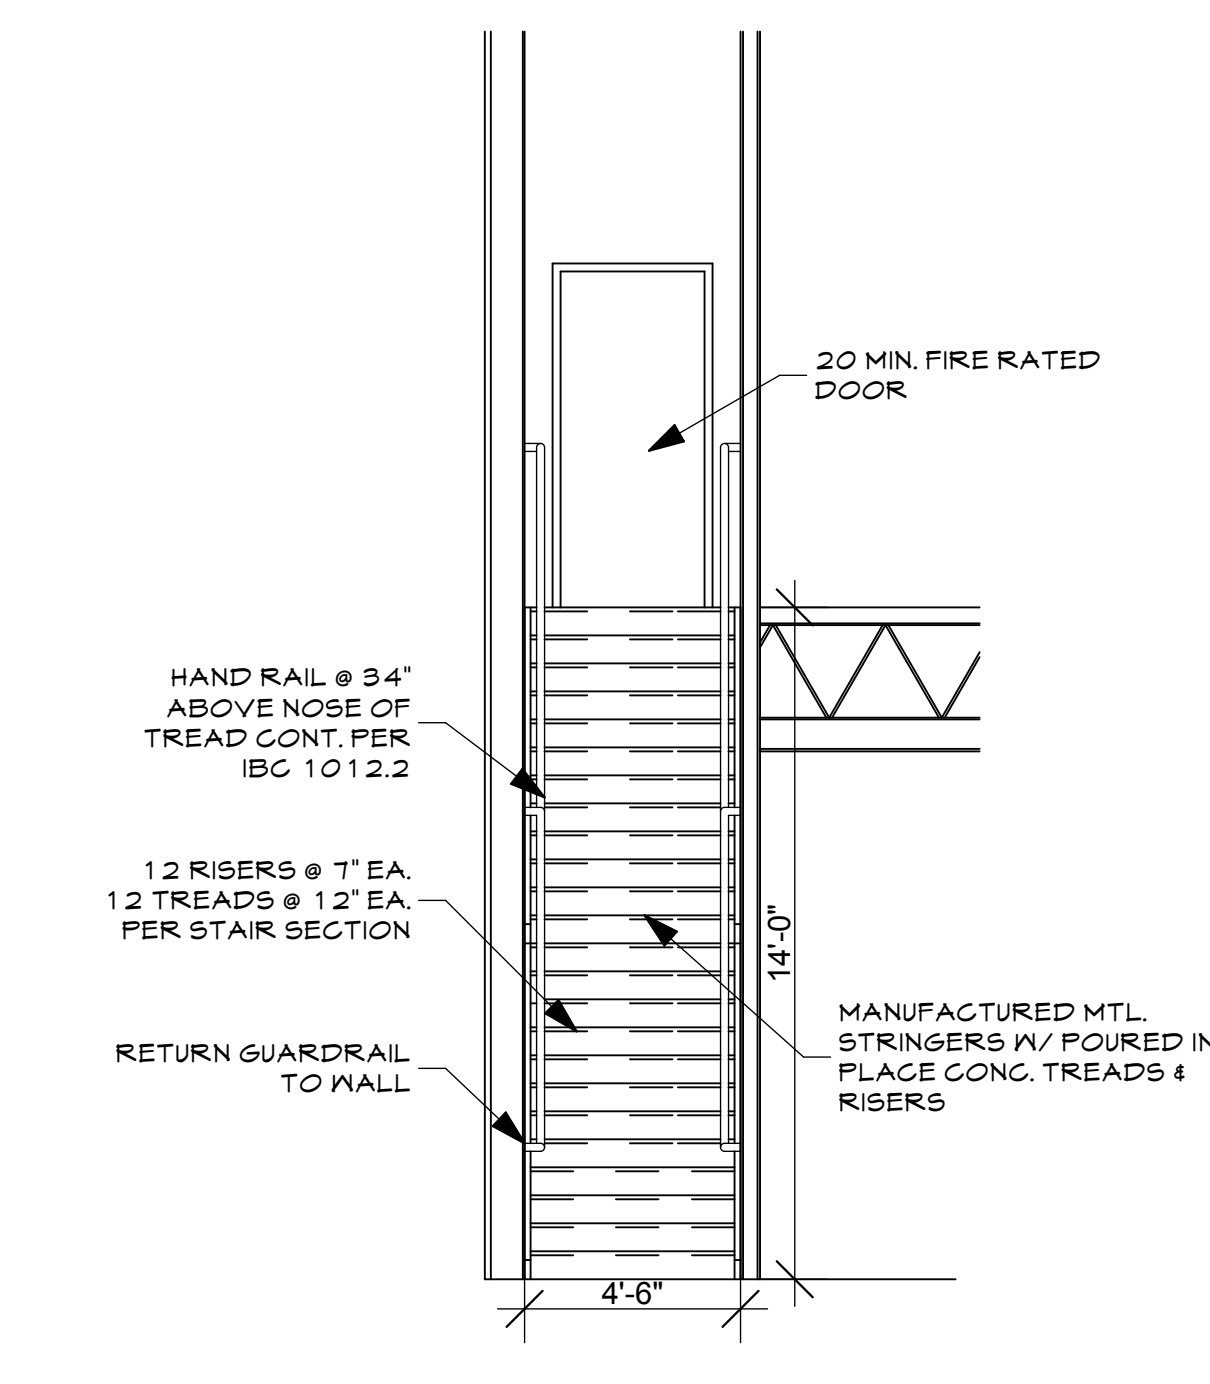


**2 STAIR SECTION**  
SCALE: 1/4" = 1'-0"

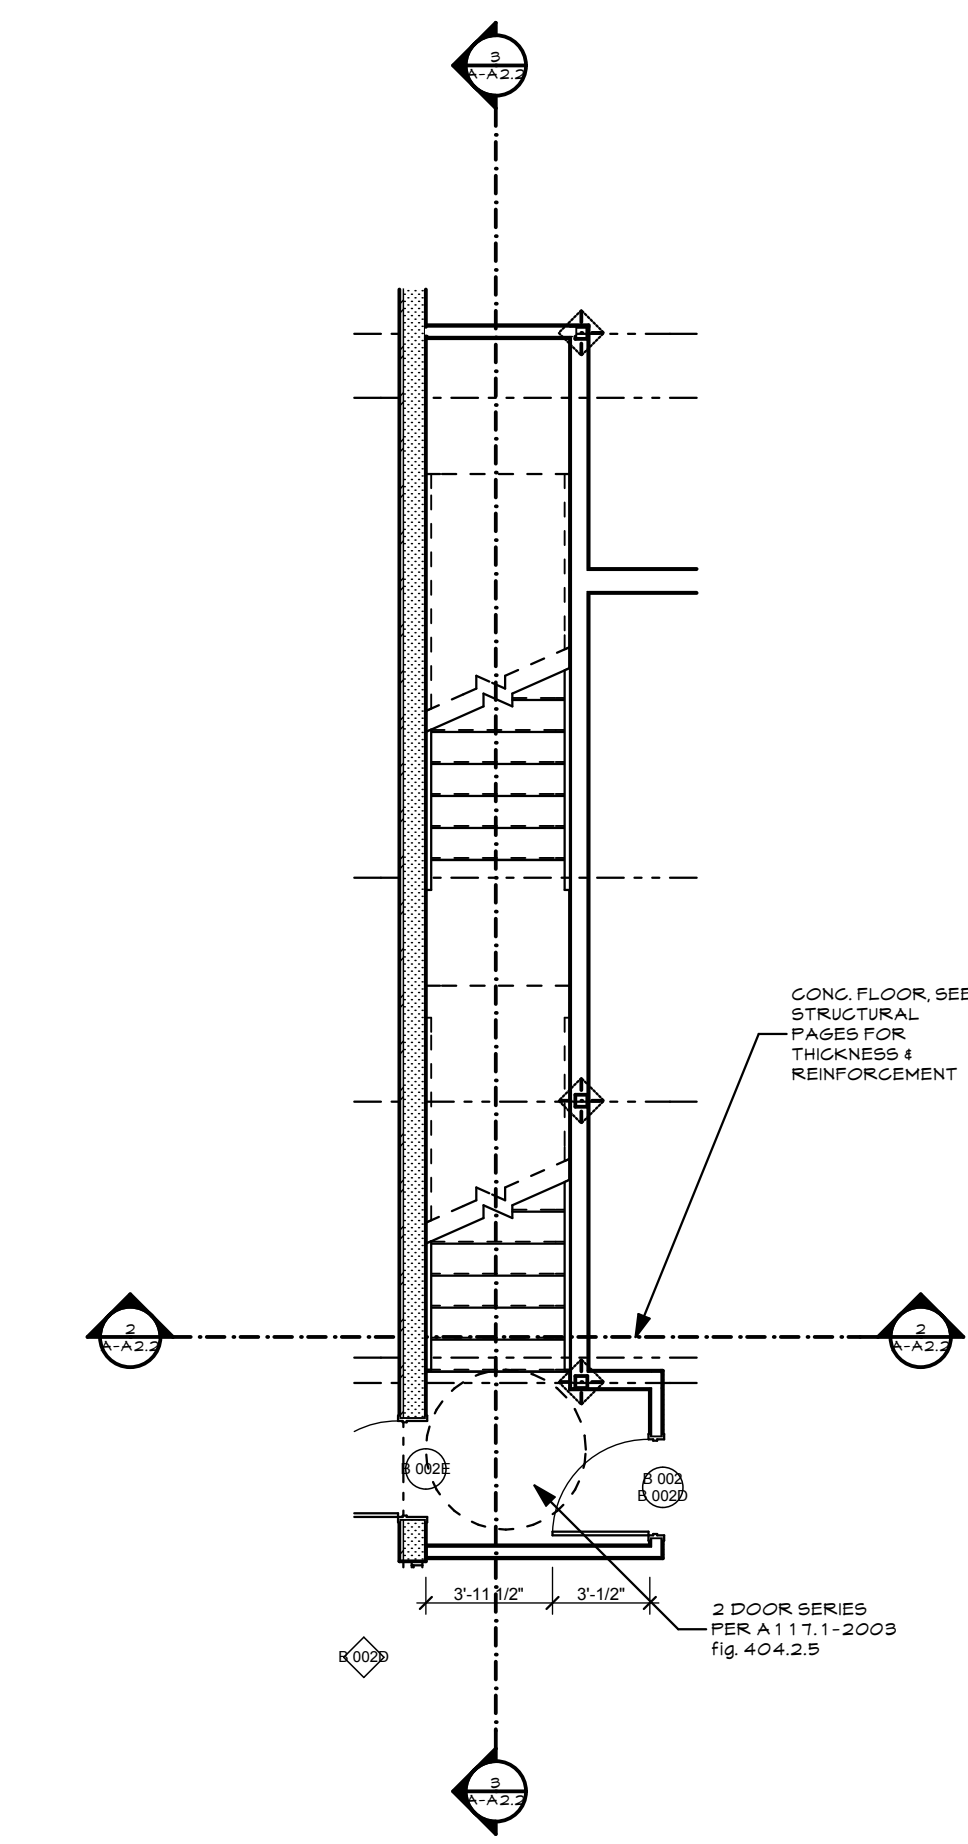


**1 ENLARGED STAIR**  
SCALE: 1:12

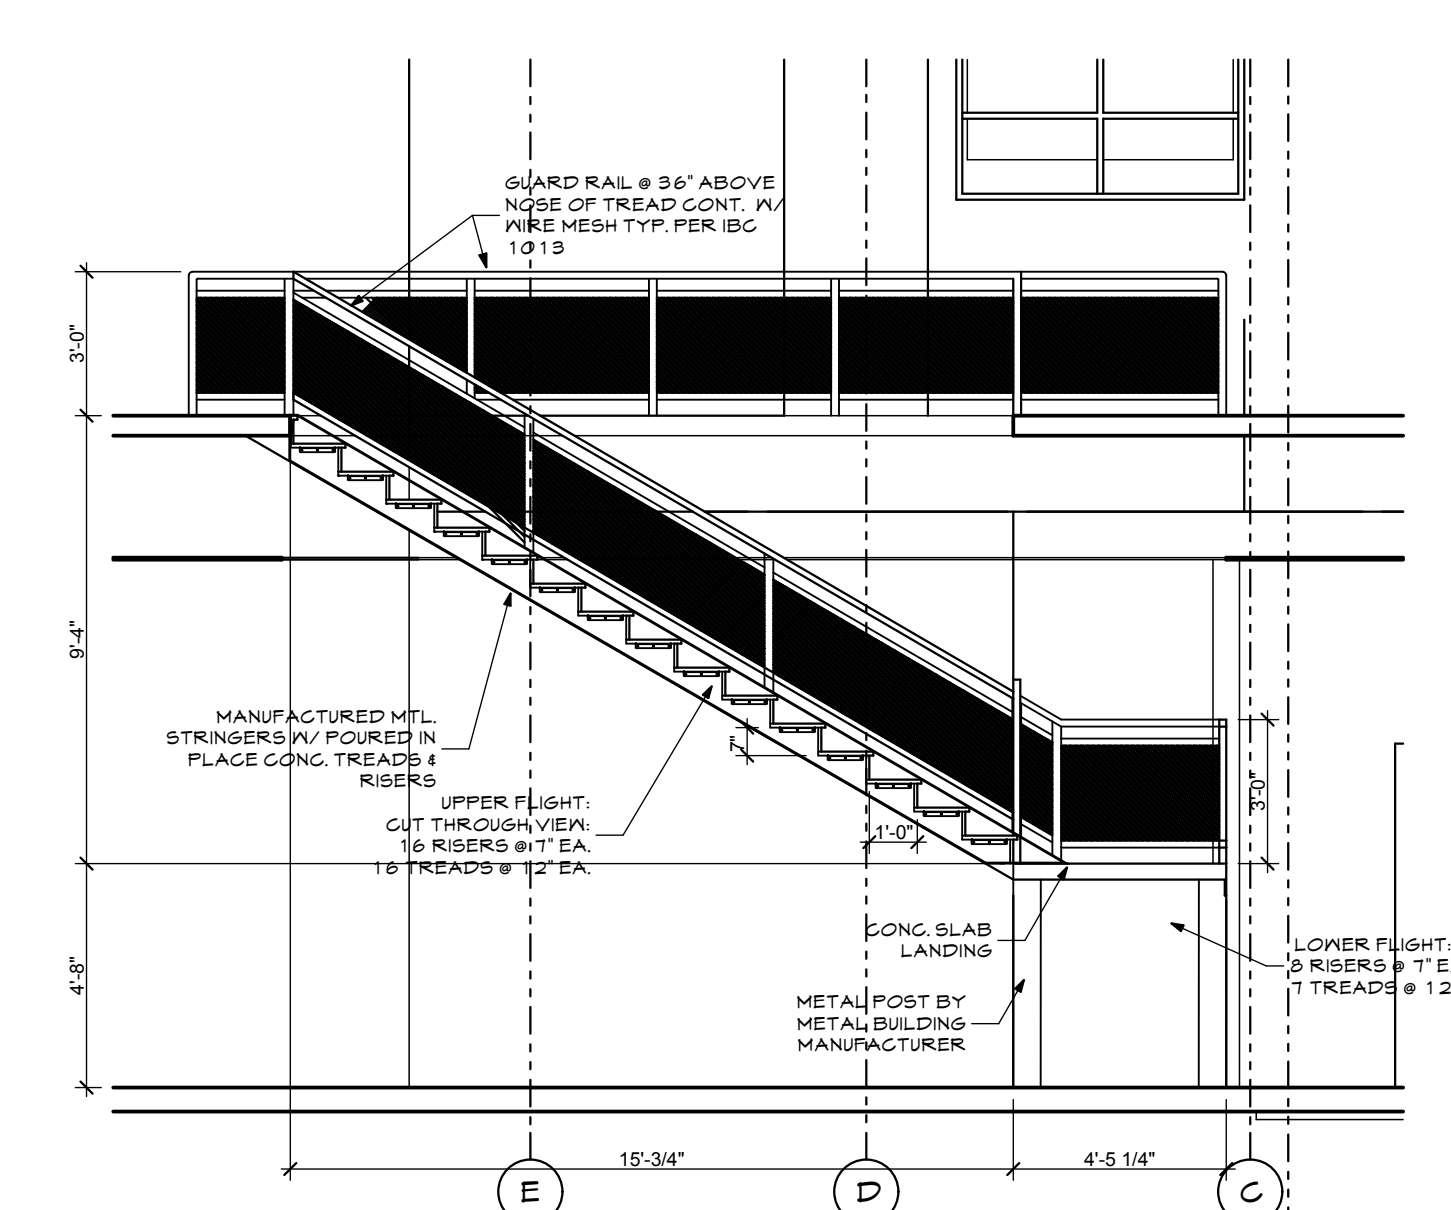

**6 STAIR SECTION**  
SCALE: 1/4" = 1'-0"

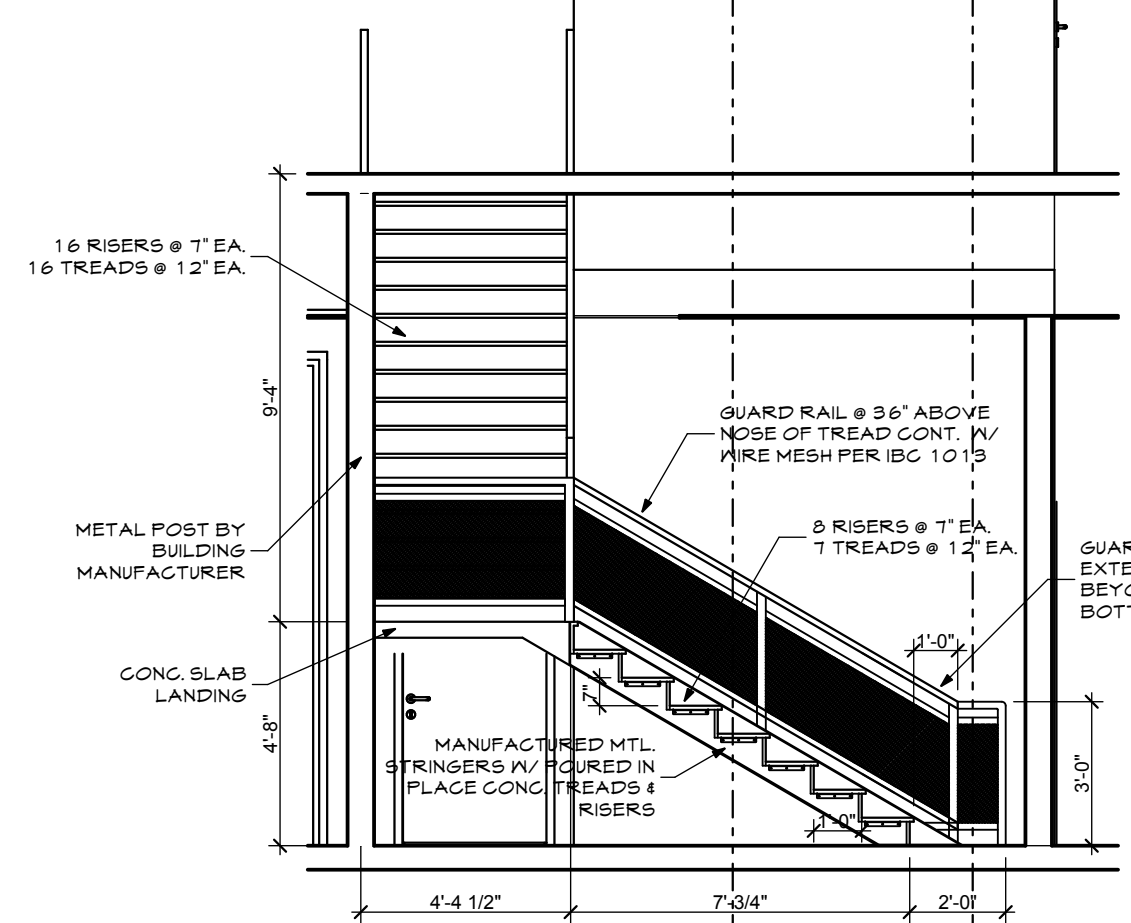


**5 STAIR SECTION**  
SCALE: 1/4" = 1'-0"

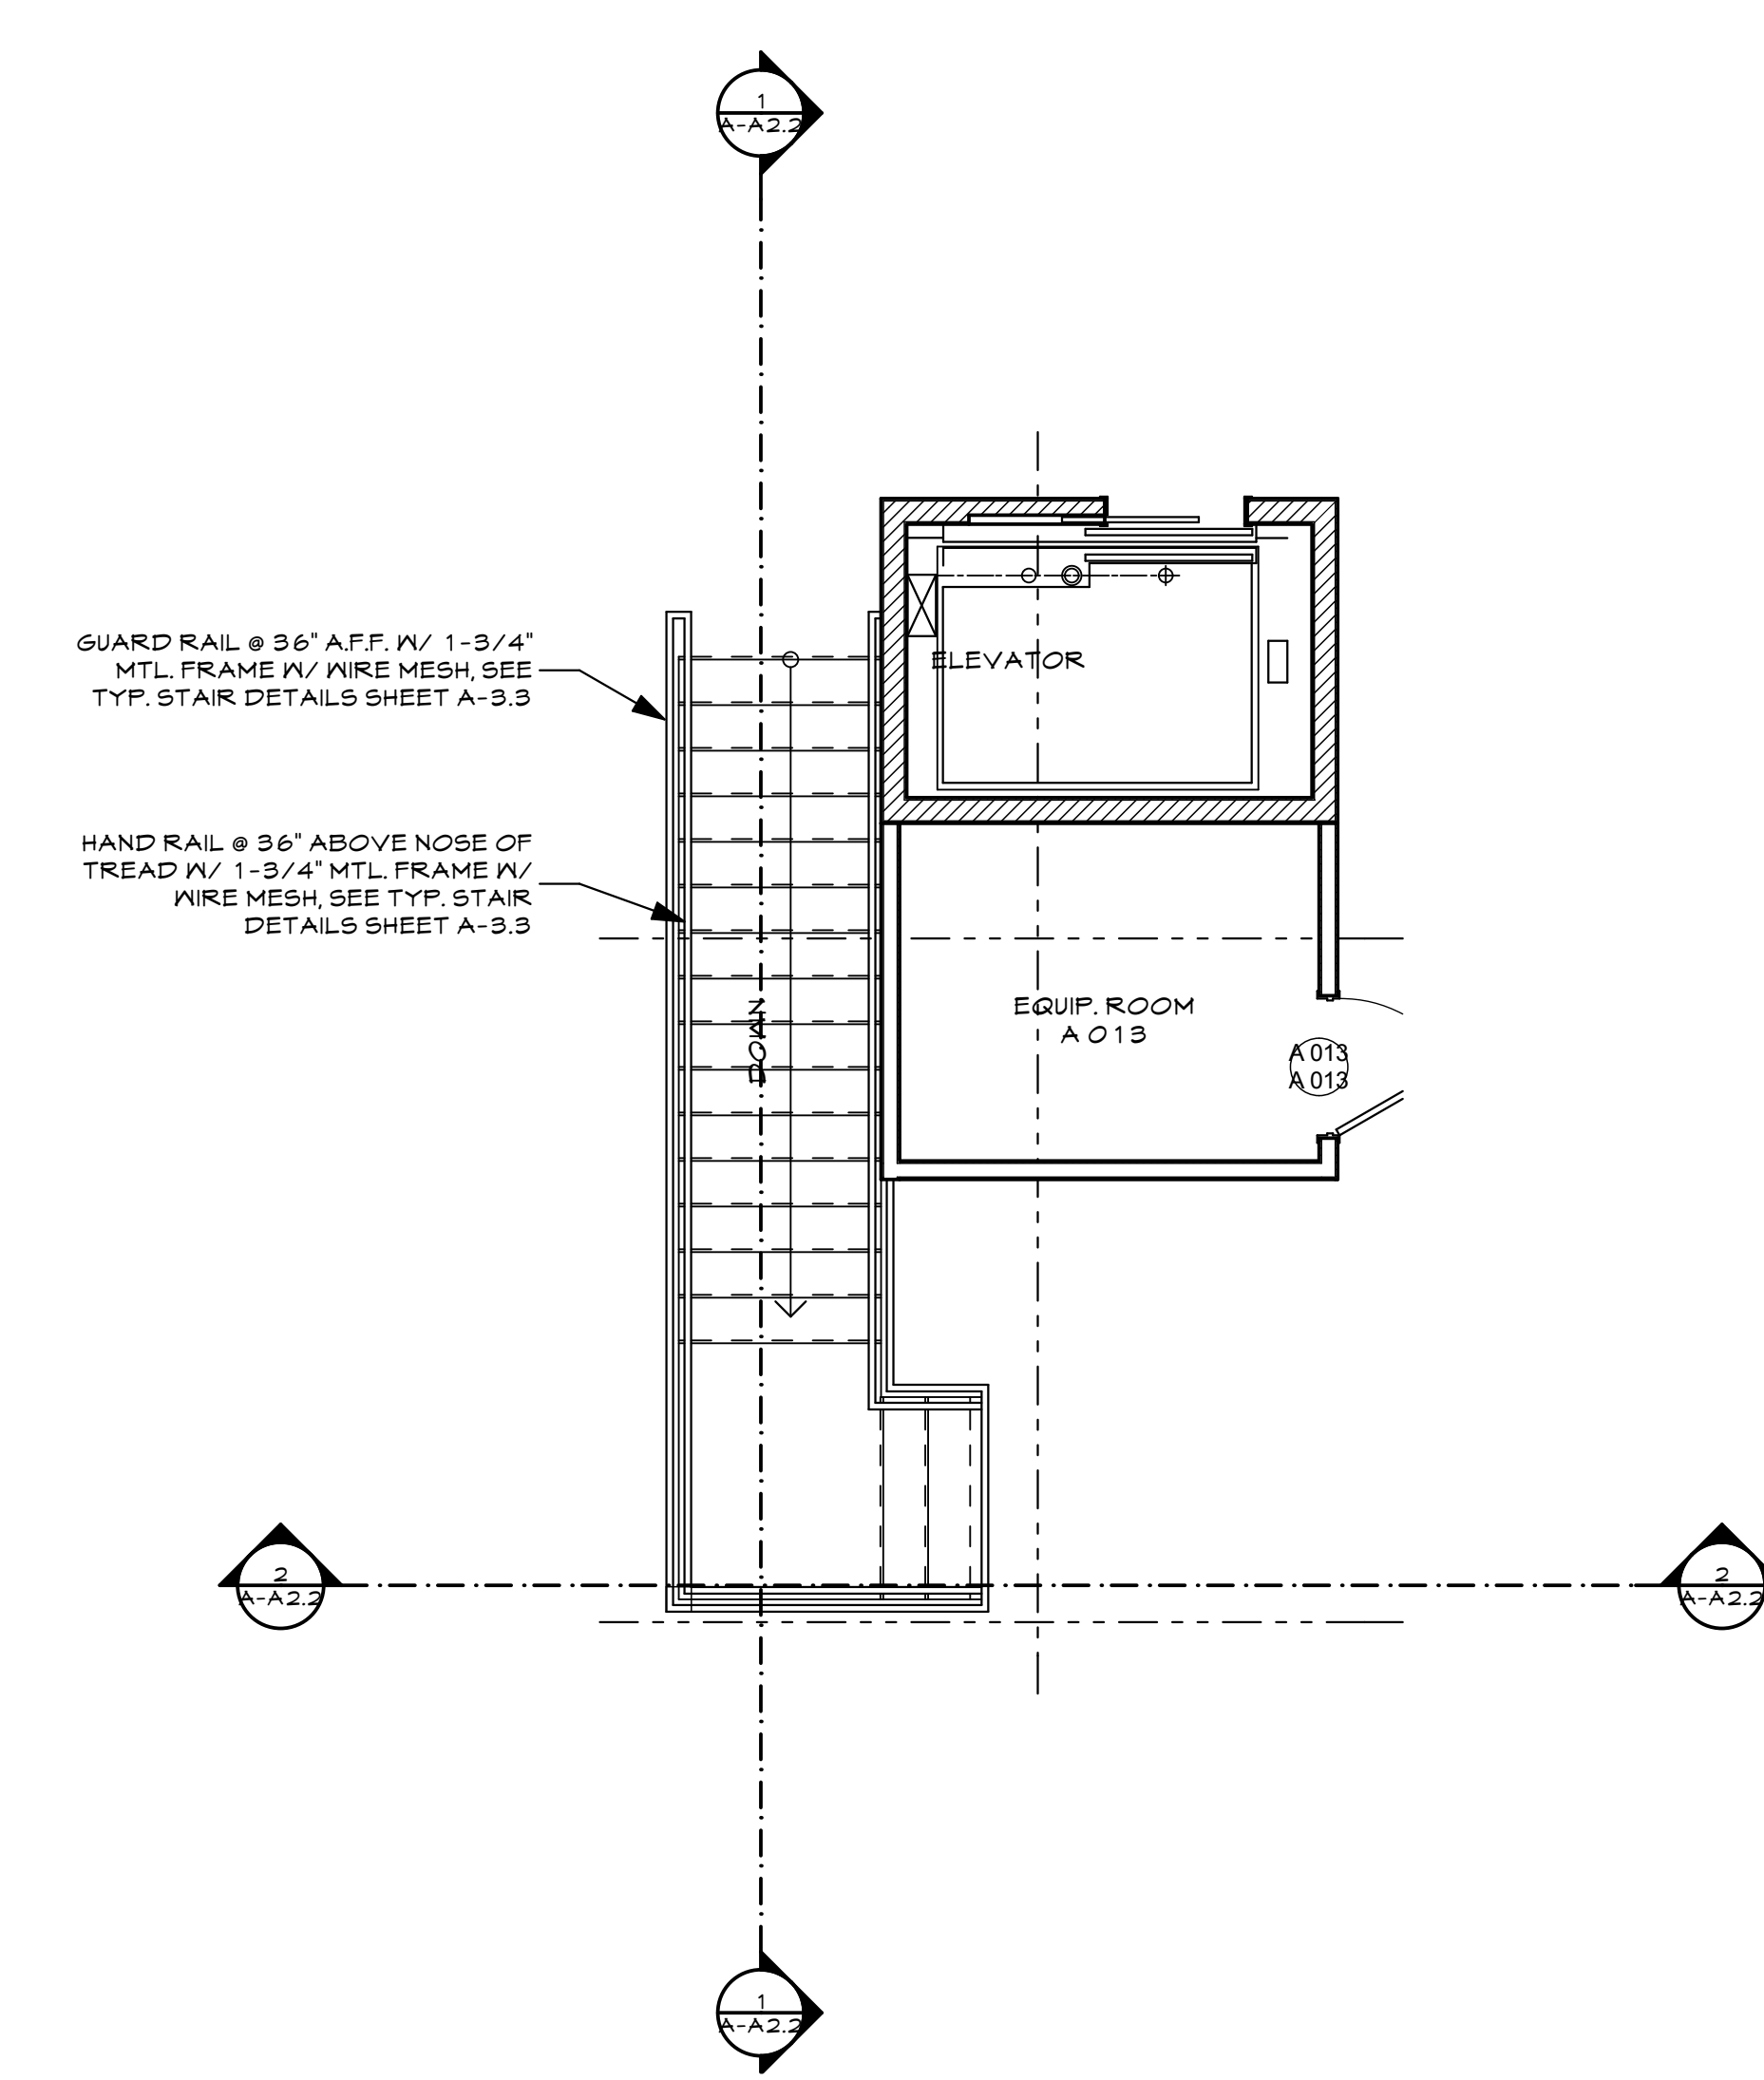

**4 ENLARGED STAIR**  
SCALE: 1/4" = 1'-0"



CONSULTANTS

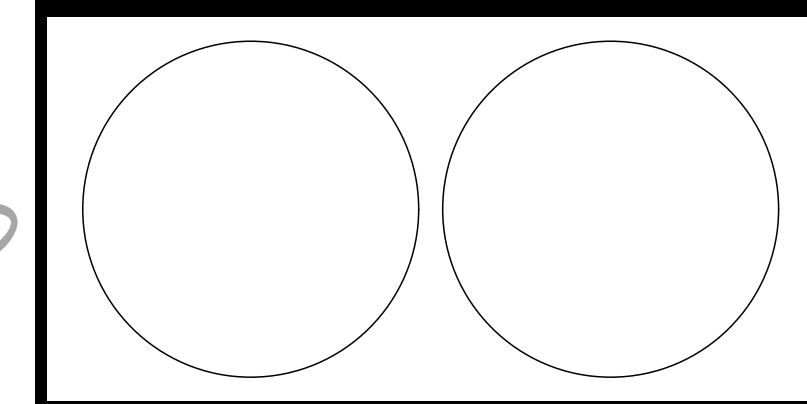

**PAINTER'S SERVICE CENTER**


1600 HILTON DR.  
ST. GEORGE, UTAH  
84770

JIM PAINTER

MARK	DATE	DESCRIPTION

PROJECT NO: #Pin  
MODEL FILE:  
DRAWN BY: WILLIAM D. WESTERN  
CHKD BY:  
COPYRIGHT

SHEET TITLE  
**STAIR SECTIONS**

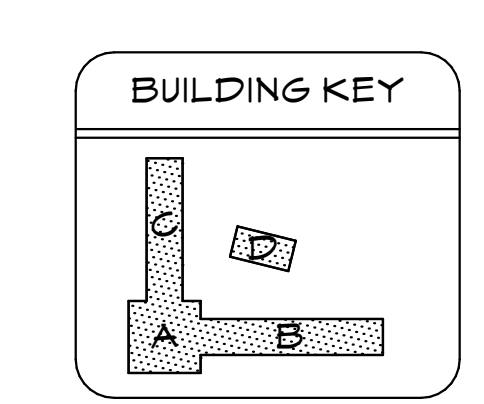

**A-A2.3**