


SPLICE PLATES & BOLTS										
Splice Mark	Quan	Top/Bot/Int	Type	Dia	Bolt Len	Plate Size				
						Wid	Thick	Length		
SP-1	2	4	0	A325	0.750	2.25	6"	5/8"	1'-9 1/2"	
SP-2	2	2	0	A325	0.750	2.25	6"	5/8"	1'-5 1/2"	

STIFFENER TABLE				
Piece	Stiff Mark	Wid	Thick	Plate Size Length
RF1-1	St-1	2.910	0.250	11.76
RF1-3	St-1	2.910	0.250	7.745

BASE PLATES			
Col Id	Wid	Thick	Plate Size Length
BP-1	8"	1/2"	1'-1"

FLANGE BRACES: Both Sides(U.N.)
 FBxxA(1)
 A - L2x2x14

PIECE	MEMBER SIZE TABLE (in)				OUTSIDE FLANGE W x T x LEN	INSIDE FLANGE W x T x LEN
	WEB DEPTH		WEB PLATE			
	START/END	THICK	THICK	LENGTH		
RF1-1	12.0/20.0	0.134	183.9		6x1/4" x206.0	6x1/4" x184.0
RF1-2	20.0/20.8	0.134	22.1		6x1/4" x 21.1	6x1/4" x175.8
	20.0/20.0	0.134	175.8		6x1/4" x273.1	6x1/4" x 97.3
	20.0/16.0	0.134	97.2			6x1/4" x176.4
RF1-3	16.0/12.0	0.134	193.6		6x1/4" x 15.6	6x1/4" x193.0

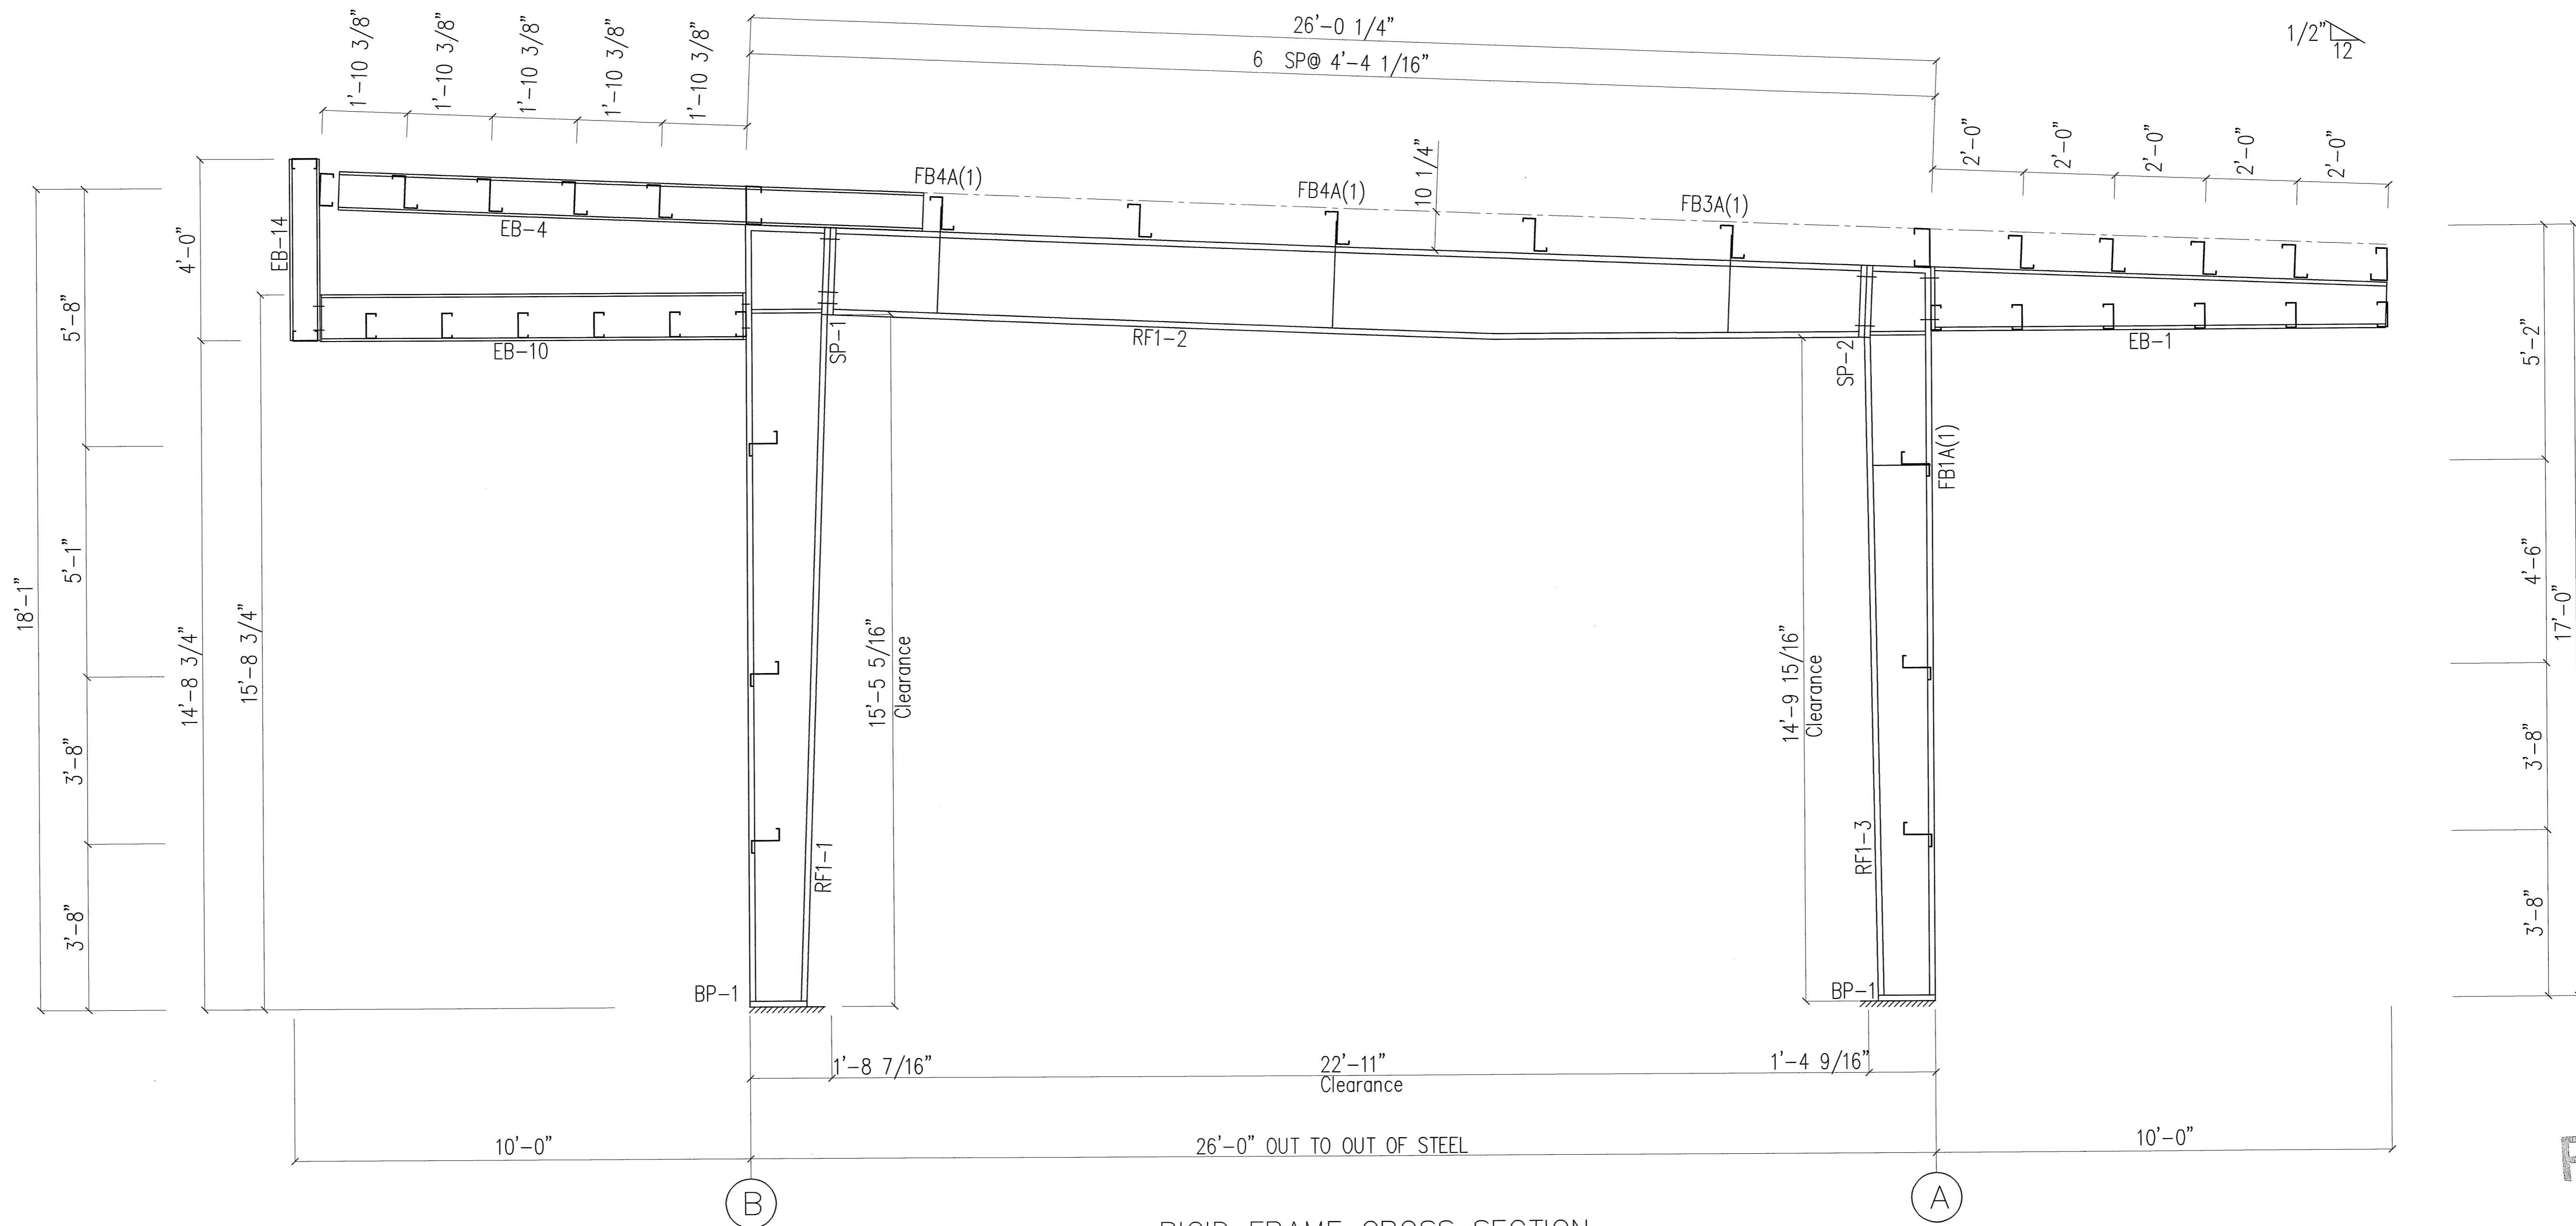


RIGID FRAME CROSS SECTION
 FOR FRAME LINE 1 3

FOR PERMIT

JUN 1 0 2008

SEALING OF THIS DRAWING DOES NOT IMPLY OR CONSTITUTE THAT RIGID BUILDINGS ENGINEER IS THE ENGINEER OF RECORD OR THE DESIGN PROFESSIONAL FOR THIS PROJECT. ONLY THE DESIGN OF THE METAL BUILDING SYSTEM AS FURNISHED BY RIGID IS INCLUDED. FOUNDATION ANALYSIS, ELECTRICAL, AND MECHANICAL SYSTEMS, AND/OR OTHER PARTS SUPPLIED BY ANYONE OTHER THAN RIGID ARE SPECIFICALLY EXCLUDED. NO INSPECTION OR SUPERVISION IS IMPLIED.

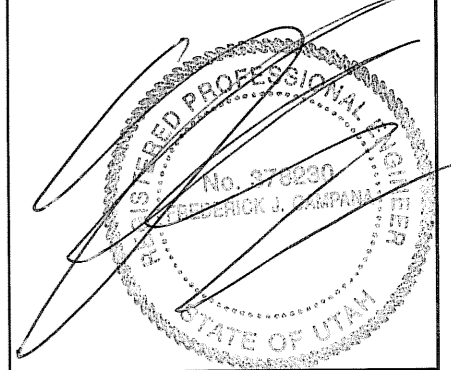

ISSUE	REV.	DESCRIPTION	DATE	DRN.	DES.
A		CONFIRMATION	05.20.08	FFF	DD



DESCRIPTION	FRAME CROSS SECTION
CUSTOMER	ELEGANTE ENTERPRISES, INC.
END USER	PAINTERS SERVICE CENTER
END USE	OFFICE/SERVICE BAYS
LOCATION	1600 HILTON DR. ST. GEORGE, UT 84770
DRN. BY:	FFF
DATE:	05/20/08
CHK. BY:	
JOB NO.:	28268-D
SCALE:	N.T.S.
DWG. NO.:	E9 OF
ISSUE:	A