


\\SERVER1\1Data\2008\Projects\2008 Utah Projects\08UC001 Painter Service Center\20080514 Painter's Service Center.pln

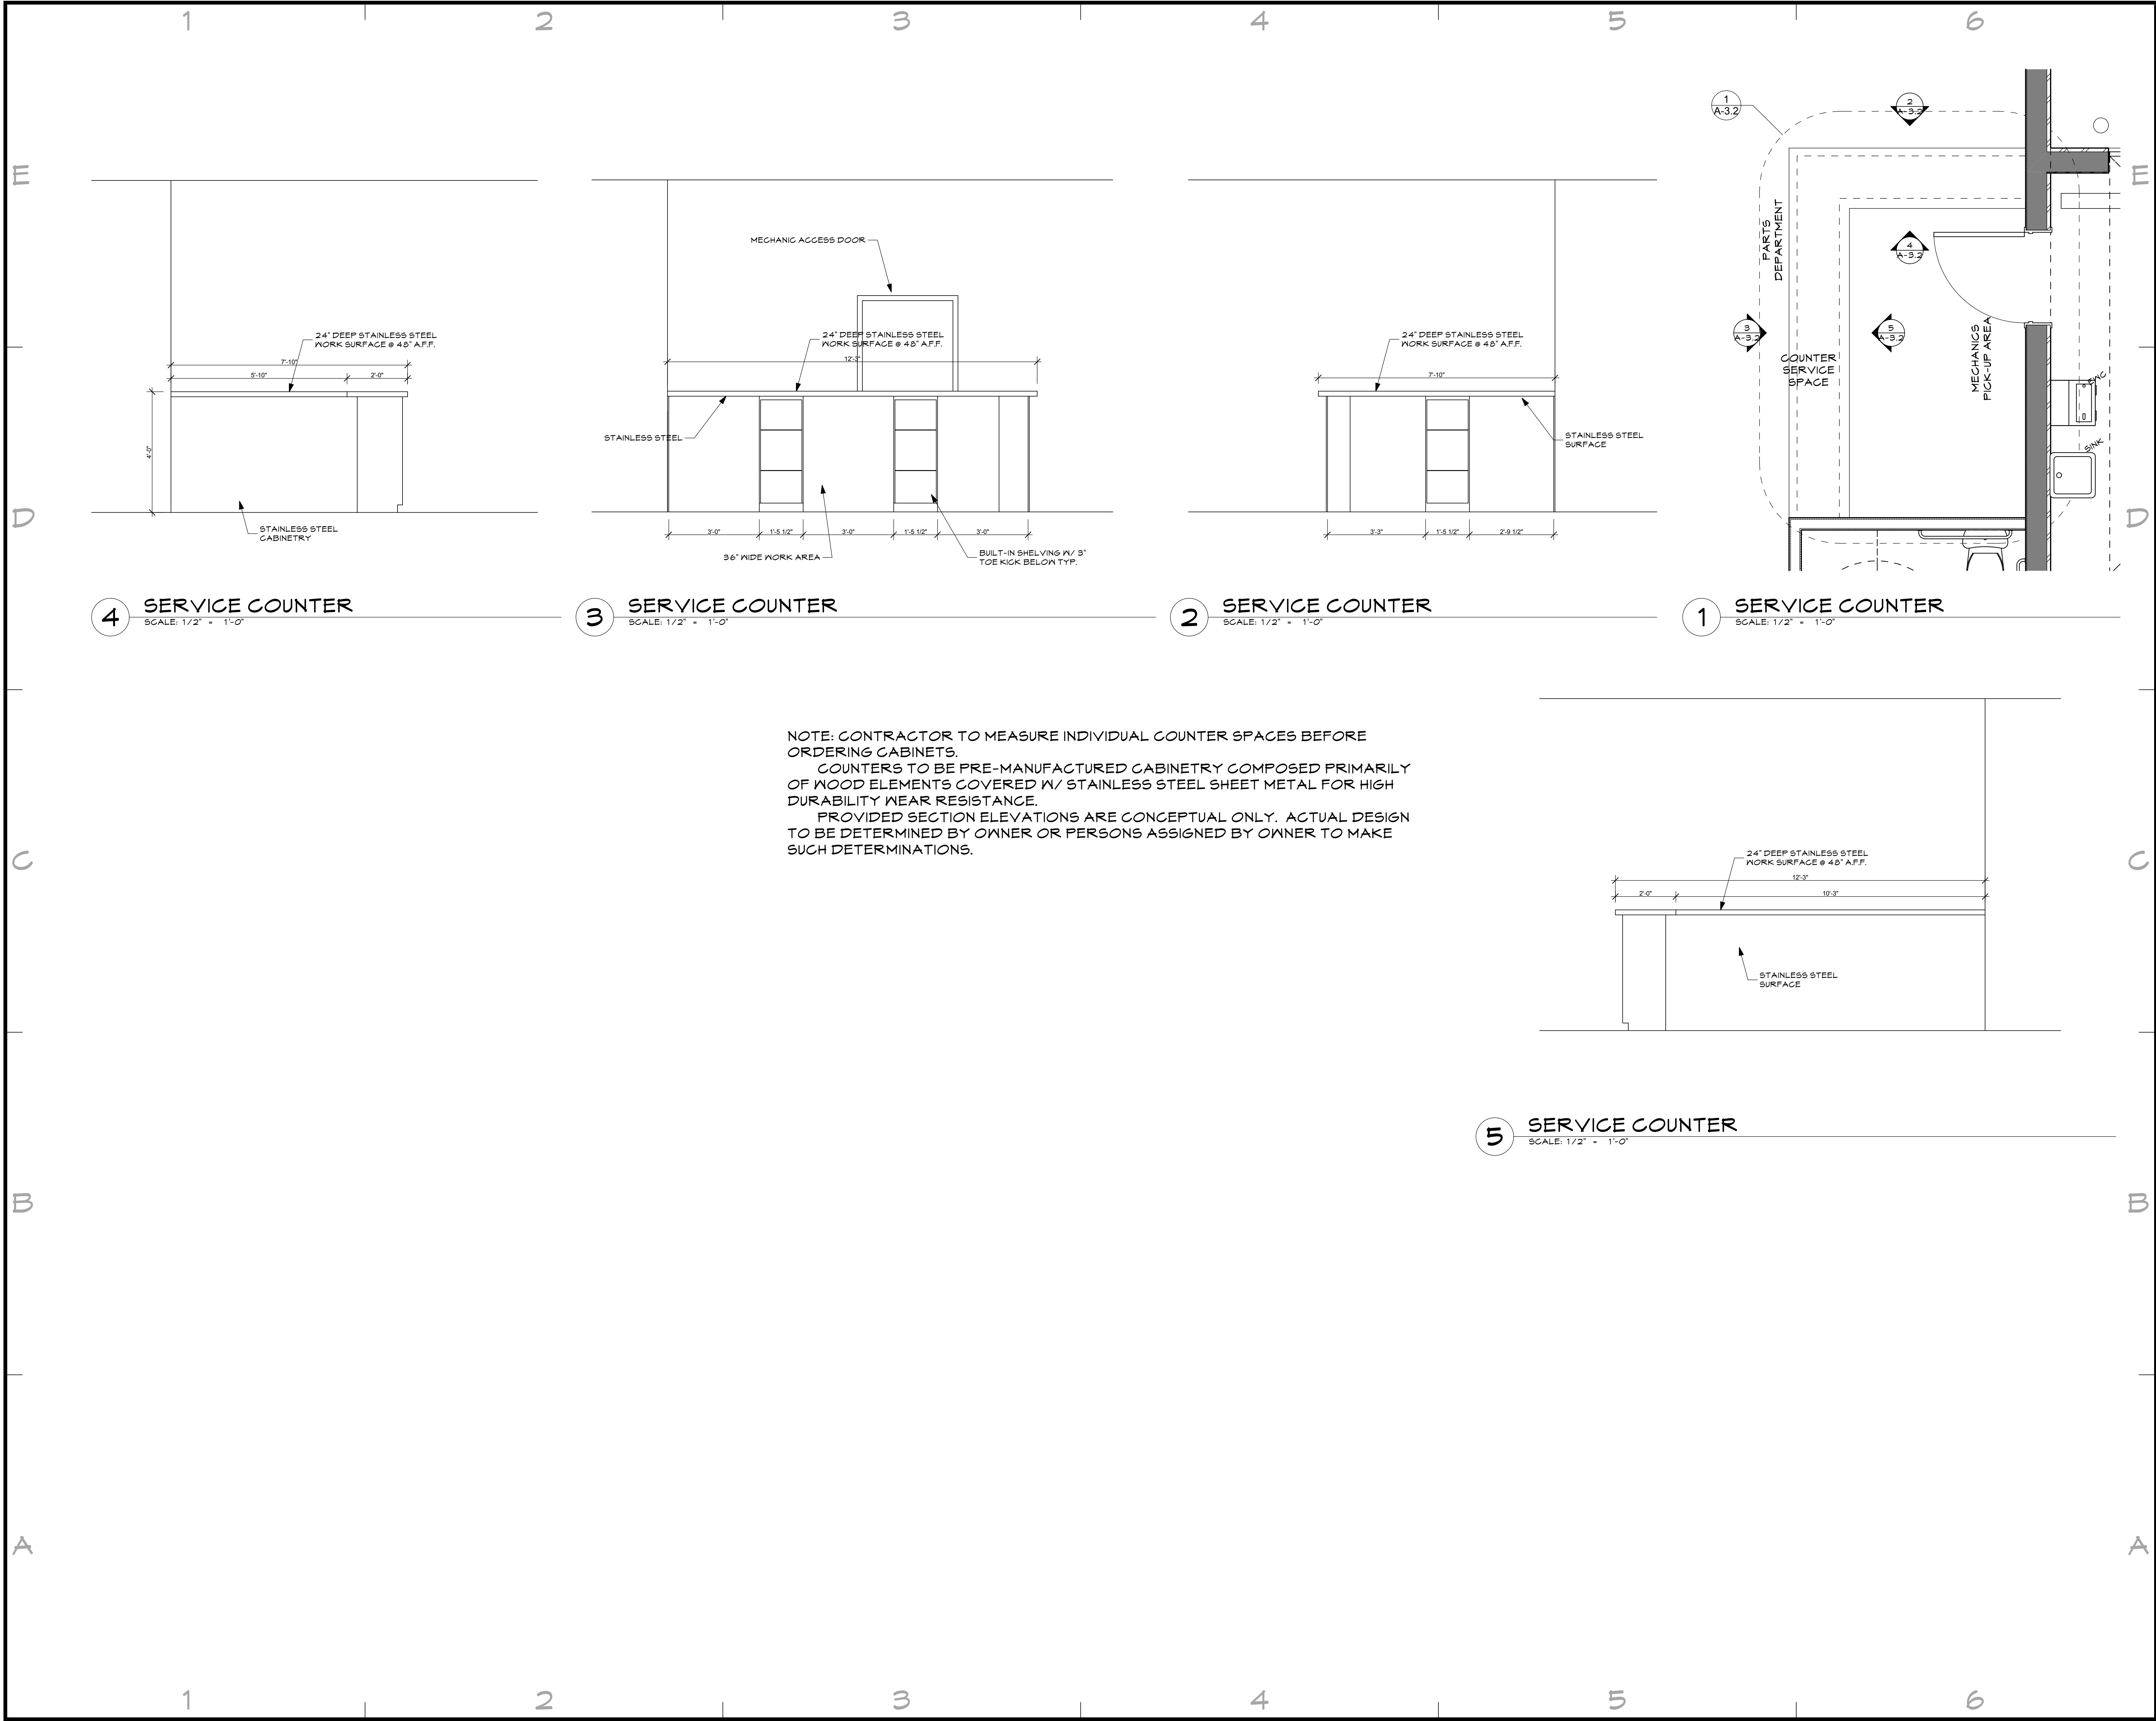

4 SERVICE COUNTER
SCALE: 1/2" = 1'-0"

3 SERVICE COUNTER
SCALE: 1/2" = 1'-0"


2 SERVICE COUNTER
SCALE: 1/2" = 1'-0"

1 SERVICE COUNTER
SCALE: 1/2" = 1'-0"

5 SERVICE COUNTER
SCALE: 1/2" = 1'-0"

NOTE: CONTRACTOR TO MEASURE INDIVIDUAL COUNTER SPACES BEFORE ORDERING CABINETS.
 COUNTERS TO BE PRE-MANUFACTURED CABINETS COVERED IN STAINLESS STEEL SHEET METAL FOR HIGH DURABILITY WEAR RESISTANCE.
 PROVIDED SECTION ELEVATIONS ARE CONCEPTUAL ONLY. ACTUAL DESIGN TO BE DETERMINED BY OWNER OR PERSONS ASSIGNED BY OWNER TO MAKE SUCH DETERMINATIONS.

CONSULTANTS

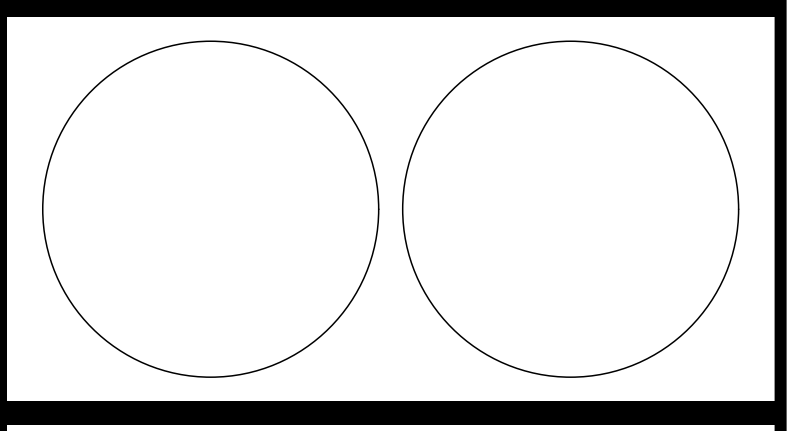

PAINTER'S SERVICE CENTER


1600 HILTON DR.
 ST. GEORGE, UTAH
 84770

JIM PAINTER

MARK	DATE	DESCRIPTION

PROJECT NO: #Pin
 MODEL FILE:
 DRAWN BY: WILLIAM D. WESTERN
 CHKD BY:
 COPYRIGHT

SHEET TITLE
ENLARGED SECTIONS

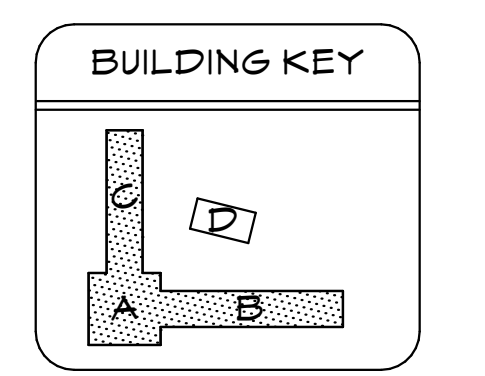

A-3.2