


1 SECTION bldg A & C
 SCALE: 1/8" = 1'-0"

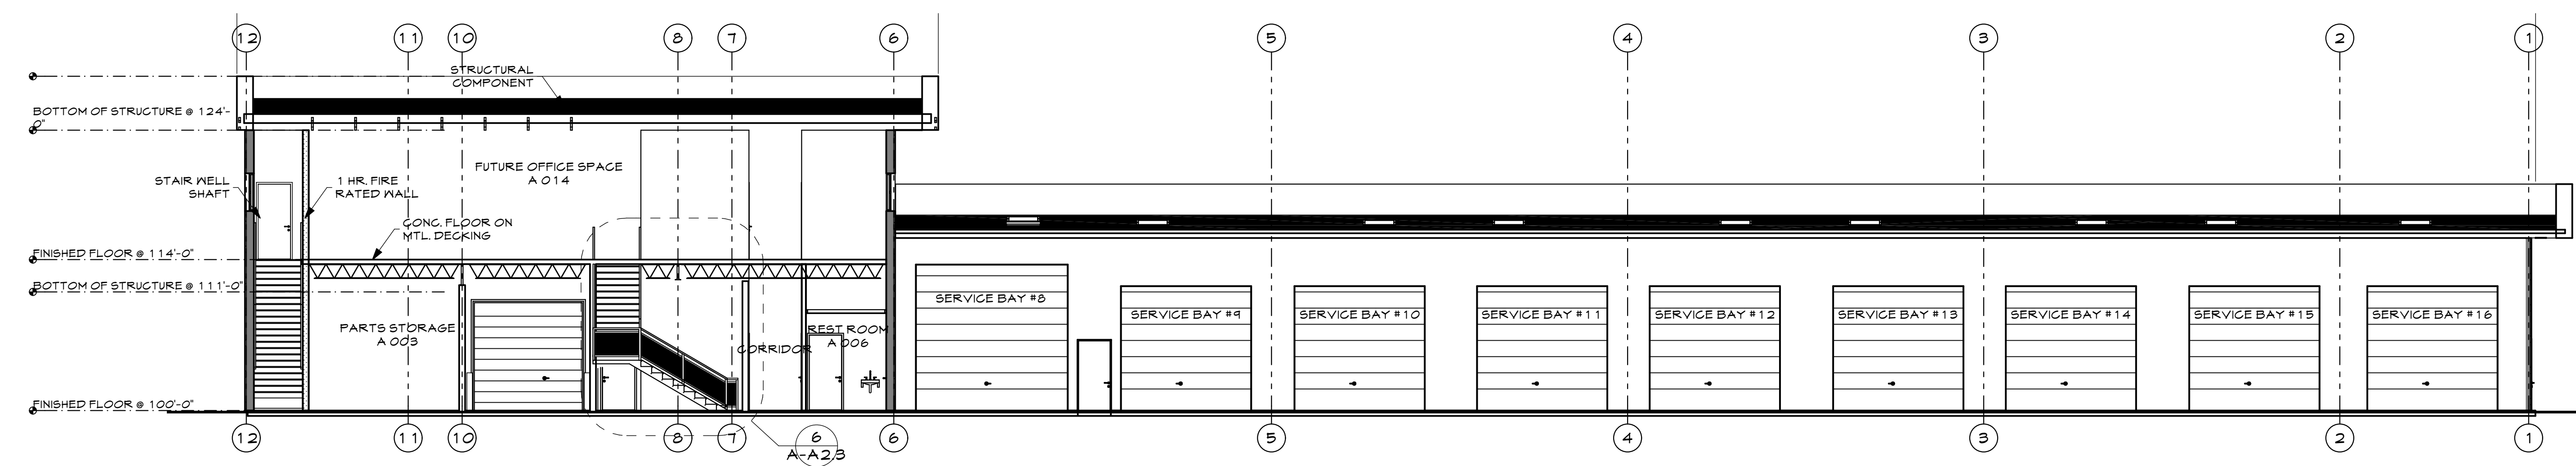

2 SECTION bldg A & B
 SCALE: 1/8" = 1'-0"


NOTE: BUILDING THERMAL INSULATION BY METAL BUILDING MANUFACTURER.

DOOR AND FRAME SCHEDULE											
MA.	Qty	W	HT	THK	PANEL MATL	GLAZE	MATL	FINISH	H/W	FIRE RATING	NOTES
D001	28	12'-0"	12'-0"	1 3/4"	ROLL-UP SECTIONAL PAINTED		MTL	CLEAR ANODIZED	-		INSULATED LOCKABLE
D002	4	14'-0"	14'-0"	1 3/4"	ROLL-UP SECTIONAL PAINTED		MTL	CLEAR ANODIZED	-		INSULATED LOCKABLE
D003	4	3'-0"	7'-0"	1 3/4"	HOLLOW MTL PAINTED		HOLLOW MTL	PAINTED	1.4		INSULATED LOCKABLE SELF CLOSE
A 001A	1	6'-0"	7'-0"	1 3/4"	ALUM ANODIZED CLEAR	TEMPER.	HOLLOW MTL	CLEAR ANODIZED	1.4		LOCKABLE SELF CLOSE
A 001B	1	10'-0"	10'-0"	1 3/4"	ROLL-UP SECTIONAL PAINTED		MTL	CLEAR ANODIZED	-		INSULATED LOCKABLE
A 001C	1	3'-0"	7'-0"	1 3/4"	HOLLOW MTL PAINTED		HOLLOW MTL	PAINTED	3.4		INSULATED LOCKABLE SELF CLOSE
A 001D	1	3'-0"	7'-0"	1 3/4"	HOLLOW MTL PAINTED		HOLLOW MTL	PAINTED	3		INSULATED LOCKABLE SELF CLOSE
A 002A	1	3'-0"	7'-0"	1 3/4"	HOLLOW MTL PAINTED		HOLLOW MTL	PAINTED	1.4	1 HOUR	INSULATED LOCKABLE SELF CLOSE
A 002B	1	3'-0"	7'-0"	1 3/4"	HOLLOW MTL PAINTED		HOLLOW MTL	PAINTED	6		INSULATED LOCKABLE SELF CLOSE
A 002C	1	12'-0"	10'-0"	1 3/4"	ROLL-UP SECTIONAL PAINTED		MTL	CLEAR ANODIZED	-		INSULATED LOCKABLE
A 002D	1	3'-0"	7'-0"	1 3/4"	HOLLOW MTL PAINTED		HOLLOW MTL	PAINTED	4.6,7		SELF CLOSE
A 002E	1	3'-0"	7'-0"	1 3/4"	HOLLOW MTL PAINTED		HOLLOW MTL	PAINTED	1.4		INSULATED LOCKABLE SELF CLOSE
A 003	1	3'-0"	7'-0"	1 3/4"	HOLLOW MTL PAINTED		HOLLOW MTL	PAINTED	3.4		LOCKABLE
A 004	1	3'-0"	7'-0"	1 3/4"	HOLLOW MTL PAINTED		HOLLOW MTL	PAINTED	3		LOCKABLE SELF CLOSE
A 005	1	3'-0"	7'-0"	1 3/4"	HOLLOW MTL PAINTED		HOLLOW MTL	PAINTED	3		LOCKABLE SELF CLOSE
A 006	1	3'-0"	7'-0"	1 3/4"	HOLLOW MTL PAINTED		HOLLOW MTL	PAINTED	4.5		LOCKABLE SELF CLOSE
A 007A	1	3'-0"	7'-0"	1 3/4"	HOLLOW MTL PAINTED		HOLLOW MTL	PAINTED	3		LOCKABLE SELF CLOSE
A 007B	1	3'-0"	7'-0"	1 3/4"	HOLLOW MTL PAINTED		HOLLOW MTL	PAINTED	6		INSULATED SELF CLOSE
A 008	1	3'-0"	7'-0"	1 3/4"	HOLLOW MTL PAINTED		HOLLOW MTL	PAINTED	4.5		INSULATED LOCKABLE SELF CLOSE
A 009	1	3'-0"	7'-0"	1 3/4"	HOLLOW MTL PAINTED		HOLLOW MTL	PAINTED	4.5		INSULATED LOCKABLE SELF CLOSE
A 010	1	3'-0"	7'-0"	1 3/4"	HOLLOW MTL PAINTED		HOLLOW MTL	PAINTED	4.5		INSULATED LOCKABLE SELF CLOSE
A 011	1	3'-0"	7'-0"	1 3/4"	HOLLOW MTL PAINTED		HOLLOW MTL	PAINTED	4.5		LOCKABLE SELF CLOSE
A 012	1	3'-0"	7'-0"	1 3/4"	HOLLOW MTL PAINTED		HOLLOW MTL	PAINTED	4.5		LOCKABLE SELF CLOSE
A 013	1	3'-0"	7'-0"	1 3/4"	HOLLOW MTL PAINTED		HOLLOW MTL	PAINTED	3.4	1 HOUR	SELF CLOSE
A 014	1	3'-0"	7'-0"	1 3/4"	HOLLOW MTL PAINTED		HOLLOW MTL	PAINTED	6,7	1 HOUR	SELF CLOSE
D 001	1	6'-0"	7'-0"	1 3/4"	ALUM ANODIZED CLEAR	TEMPER.	HOLLOW MTL	CLEAR ANODIZED	1.4		LOCKABLE SELF CLOSE
D 002	1	3'-0"	7'-0"	1 3/4"	ALUM ANODIZED CLEAR	TEMPER.	HOLLOW MTL	CLEAR ANODIZED	1.4		LOCKABLE SELF CLOSE
D 003A	1	3'-0"	7'-0"	1 3/4"	WOOD SOLID		HOLLOW MTL	PAINTED	3		LOCKABLE SELF CLOSE
D 003B	1	3'-0"	7'-0"	1 3/4"	COLING ALUM CLEAR ANOD.		HOLLOW MTL	CLEAR ANODIZED	3		LOCKABLE
D 004	1	3'-0"	7'-0"	1 3/4"	WOOD SOLID		HOLLOW MTL	PAINTED	3		LOCKABLE
D 005A	1	3'-0"	7'-0"	1 3/4"	ALUM ANODIZED CLEAR	TEMPER.	HOLLOW MTL	CLEAR ANODIZED	1.4		LOCKABLE SELF CLOSE
D 005B	1	3'-0"	7'-0"	1 3/4"	ALUM ANODIZED CLEAR	TEMPER.	HOLLOW MTL	CLEAR ANODIZED	1.4		LOCKABLE SELF CLOSE
D 006	1	3'-0"	7'-0"	1 3/4"	ALUM ANODIZED CLEAR	TEMPER.	HOLLOW MTL	CLEAR ANODIZED	1.4		LOCKABLE SELF CLOSE
D 007	1	3'-0"	7'-0"	1 3/4"	WOOD SOLID		HOLLOW MTL	PAINTED	4.5		LOCKABLE SELF CLOSE
D 010	1	3'-0"	7'-0"	1 3/4"	WOOD SOLID		HOLLOW MTL	PAINTED	4.5		LOCKABLE SELF CLOSE

WINDOW SCHEDULE				
MA.	SIZE	TYPE	FRAME MATE.	NOTES
A 001B	6'-0" x 3'-6"	DBL PAN FIXED	ALUM CLEAR ANODIZ.	
A 001C	6'-0" x 3'-6"	DBL PAN FIXED	ALUM CLEAR ANODIZ.	
A 002A	6'-0" x 3'-6"	DBL PAN FIXED	ALUM CLEAR ANODIZ.	
A 002B	6'-0" x 3'-6"	DBL PAN FIXED	ALUM CLEAR ANODIZ.	
A 002C	6'-0" x 3'-6"	DBL PAN FIXED	ALUM CLEAR ANODIZ.	
A 002D	6'-0" x 3'-6"	DBL PAN FIXED	ALUM CLEAR ANODIZ.	
A 014	6'-0" x 3'-6"	DBL PAN FIXED	ALUM CLEAR ANODIZ.	
B 014A	6'-0" x 3'-6"	DBL PAN FIXED	ALUM CLEAR ANODIZ.	
B 014B	6'-0" x 3'-6"	DBL PAN FIXED	ALUM CLEAR ANODIZ.	
B 014C	6'-0" x 3'-6"	DBL PAN FIXED	ALUM CLEAR ANODIZ.	
B 014D	6'-0" x 3'-6"	DBL PAN FIXED	ALUM CLEAR ANODIZ.	
B 014E	6'-0" x 3'-6"	DBL PAN FIXED	ALUM CLEAR ANODIZ.	
B 014F	6'-0" x 3'-6"	DBL PAN FIXED	ALUM CLEAR ANODIZ.	
B 014G	6'-0" x 3'-6"	DBL PAN FIXED	ALUM CLEAR ANODIZ.	
B 014H	6'-0" x 3'-6"	DBL PAN FIXED	ALUM CLEAR ANODIZ.	
B 014I	6'-0" x 3'-6"	DBL PAN FIXED	ALUM CLEAR ANODIZ.	
B 014J	6'-0" x 3'-6"	DBL PAN FIXED	ALUM CLEAR ANODIZ.	
B 014K	6'-0" x 3'-6"	DBL PAN FIXED	ALUM CLEAR ANODIZ.	
B 014L	6'-0" x 3'-6"	DBL PAN FIXED	ALUM CLEAR ANODIZ.	
B 014M	6'-0" x 3'-6"	DBL PAN FIXED	ALUM CLEAR ANODIZ.	
B 014N	6'-0" x 3'-6"	DBL PAN FIXED	ALUM CLEAR ANODIZ.	
B 014O	6'-0" x 3'-6"	DBL PAN FIXED	ALUM CLEAR ANODIZ.	
B 014P	6'-0" x 3'-6"	DBL PAN FIXED	ALUM CLEAR ANODIZ.	
B 014Q	6'-0" x 3'-6"	DBL PAN FIXED	ALUM CLEAR ANODIZ.	
D 001	12'-0" x 7'-0"	DBL PAN FIXED	ALUM CLEAR ANODIZ.	
D 002	6'-0" x 7'-0"	DBL PAN FIXED	ALUM CLEAR ANODIZ.	
D 004	6'-0" x 7'-0"	DBL PAN FIXED	ALUM CLEAR ANODIZ.	
D 005	6'-0" x 7'-0"	DBL PAN FIXED	ALUM CLEAR ANODIZ.	
D 006	6'-0" x 7'-0"	DBL PAN FIXED	ALUM CLEAR ANODIZ.	
D 007	7'-6" x 7'-0"	DBL PAN FIXED	ALUM CLEAR ANODIZ.	
D 008A	7'-0" x 7'-0"	DBL PAN FIXED	ALUM CLEAR ANODIZ.	
D 008B	4'-0" x 7'-0"	DBL PAN FIXED	ALUM CLEAR ANODIZ.	

HARDWARE SCHEDULE & NOTES
 FINISH SELECTED BY OWNER, ALL DOORS TO HAVE ADA APPROVED ACCESSIBLE LEVER TYPE HANDLES OR PANIC BAR AND DOOR STOP INSTALLED, AND ALL HARDWARE TO BE APPROVED BY OWNER.

- 1- PROVIDE: HINGES, LOCKSET, DEADBOLT, CLOSER, GASKETS, & PANIC BAR.
- 2- PROVIDE: HINGES, LOCKSET, DEADBOLT, CLOSER, & GASKETS.
- 3- PROVIDE: HINGES, LOCKSET, CLOSER.
- 4- PROVIDE: THRESHOLD
- 5- PROVIDE: HINGES & PRIVACY LOCKSET.
- 6- PROVIDE: HINGES & PASSAGE.
- 7- PROVIDE: PANIC BAR

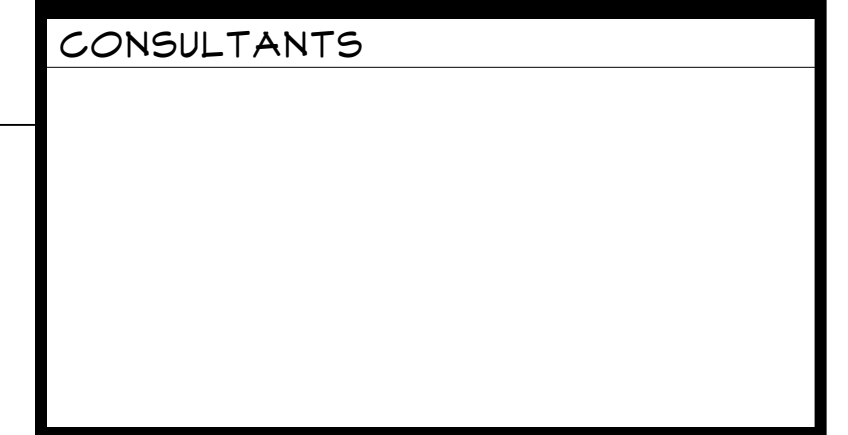

PAINTER'S SERVICE CENTER


1600 HILTON DR.
 ST. GEORGE, UTAH
 84770

JIM PAINTER

MARK	DATE	DESCRIPTION

PROJECT NO: #Pin
 MODEL FILE:
 DRAWN BY: WILLIAM D. WESTERN
 CHKD BY:
 COPYRIGHT

SHEET TITLE
SECTIONS bldg A, B, & C

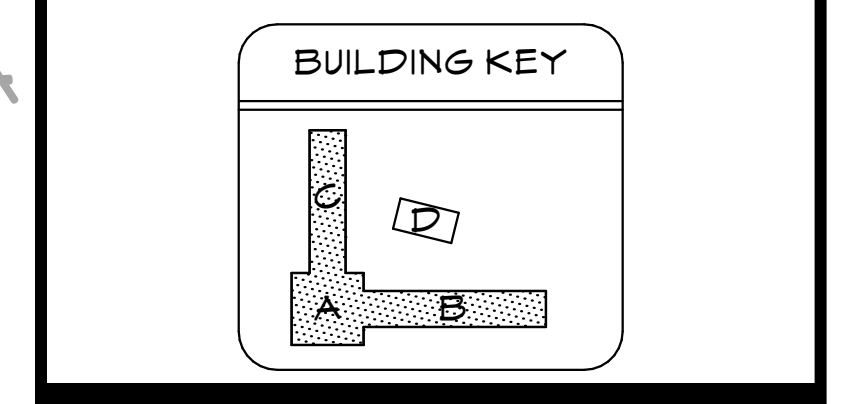

\\SERVER1\DATA\2009 Projects\Utah Projects\OBUCOO01 Painter Service Center\20080514 Painter's Service Center.pip